

BUILDING PROJECT UPDATE


East End UMC Building Committee









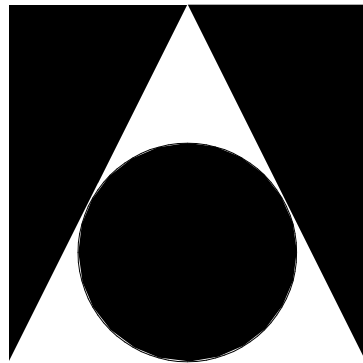

EOA
ARCHITECTS

humanizing design



EOA ARCHITECTS PLLC
515 MAIN STREET
NASHVILLE, TENNESSEE 37206
p 615 . 242 . 4004
f 615 . 256 . 9805
WWW.EOA-ARCHITECTS.COM

EAST END
UNITED
METHODIST
CHURCH

HOLLY STREET

DESIGN
DEVELOPMENT
75%

REVISIONS		
DELTA	ISSUE	DATE

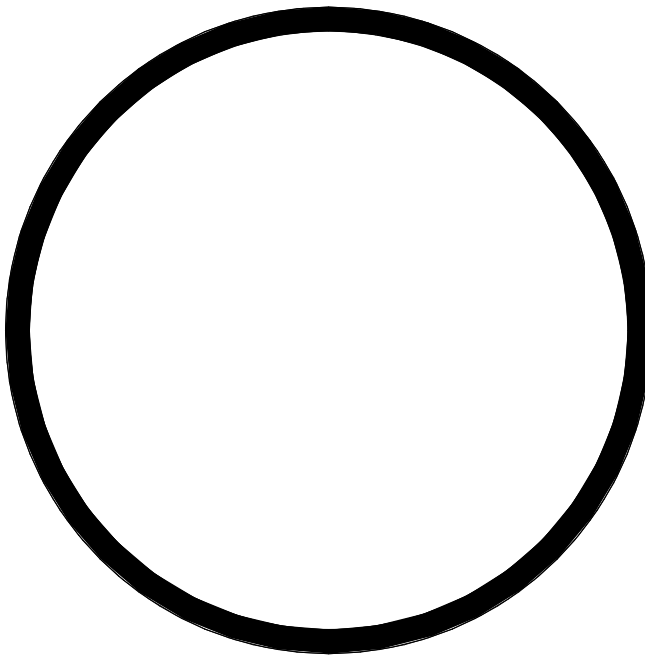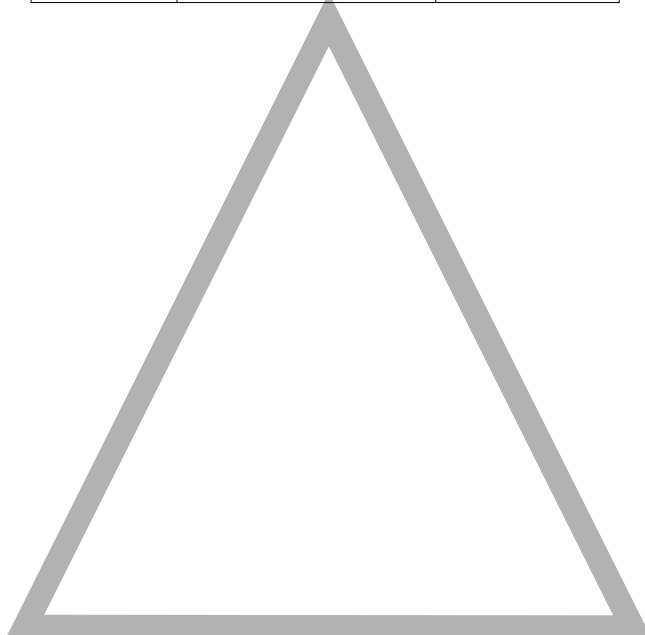


© EOA ARCHITECTS PLLC 2022


PRESENTATION FIRST FLOOR PLAN

A01

020.012.00
3 APRIL 2022

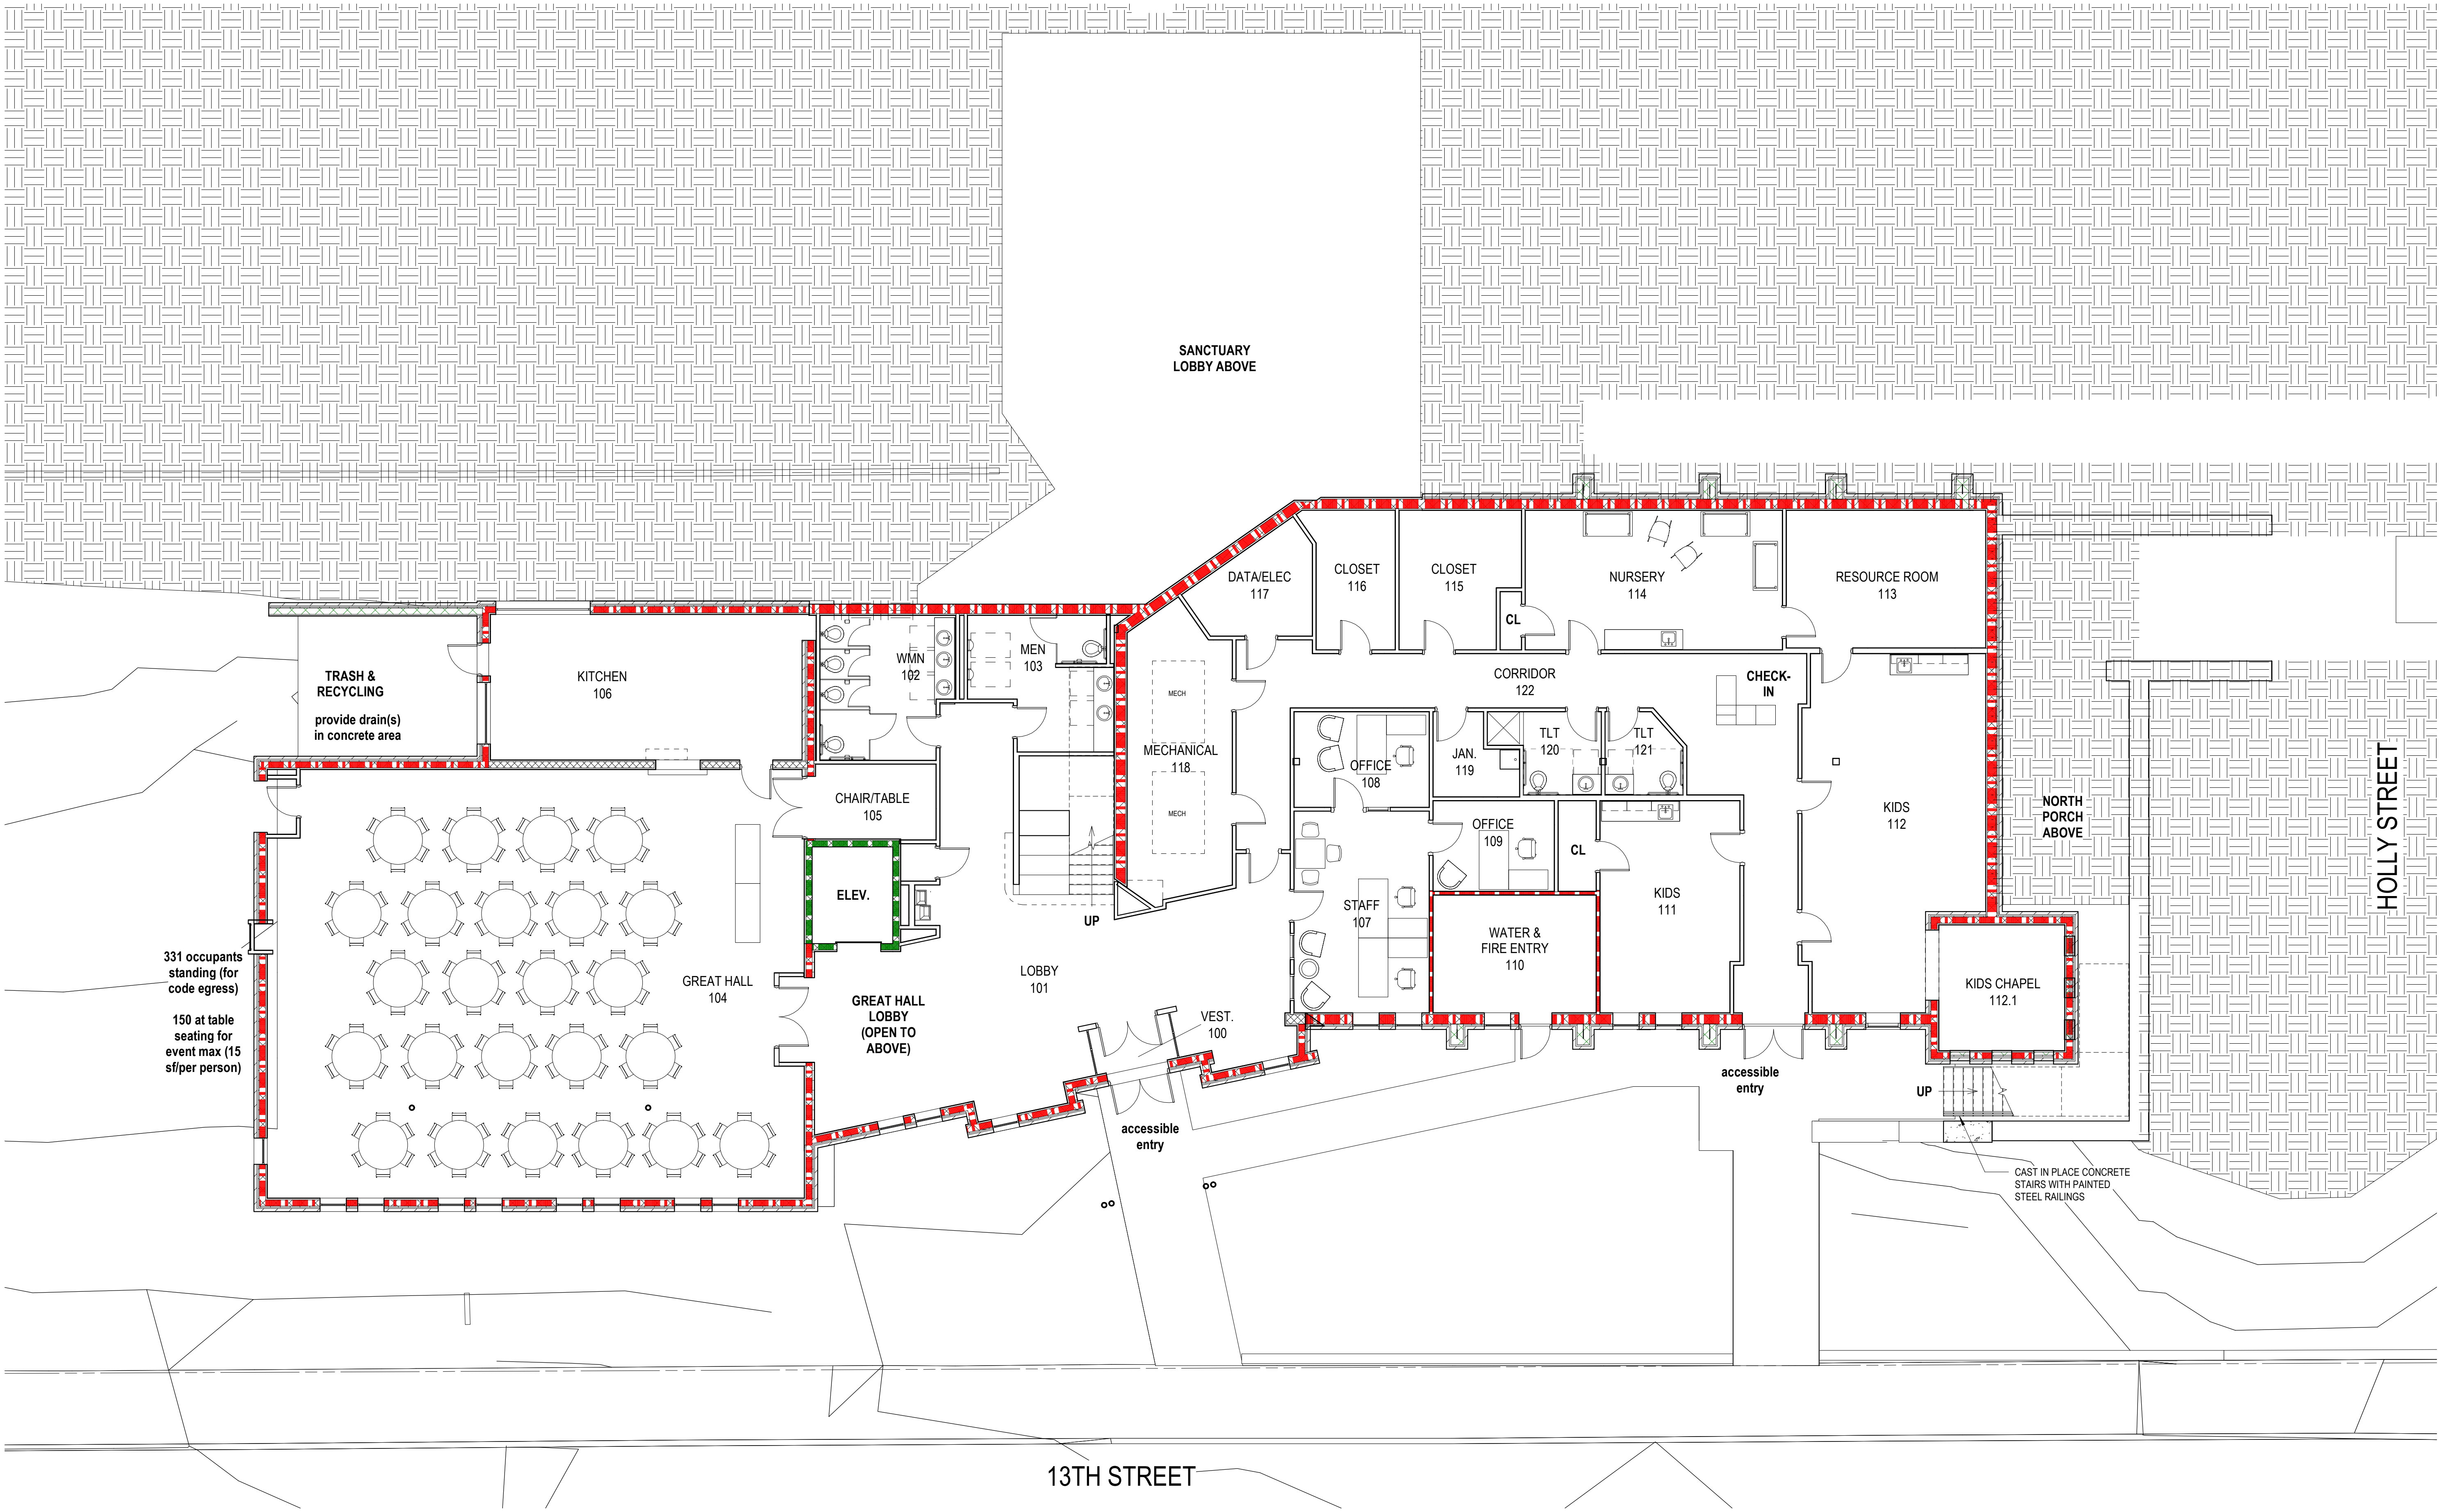

1 FIRST FLOOR PLAN - 9,725 SF TOTAL 23,114 SF

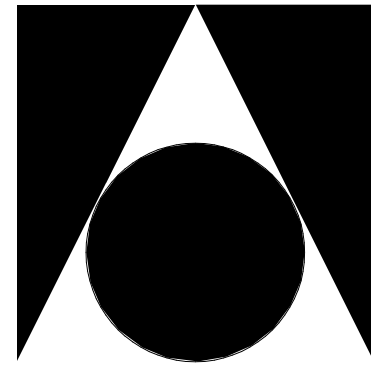


EOA
ARCHITECTS

humanizing design

EOA ARCHITECTS PLLC
515 MAIN STREET
NASHVILLE, TENNESSEE 37206
p 615 . 242 . 4004
f 615 . 256 . 9805
WWW.EOA-ARCHITECTS.COM


EAST END
UNITED
METHODIST
CHURCH

HOLLY STREET

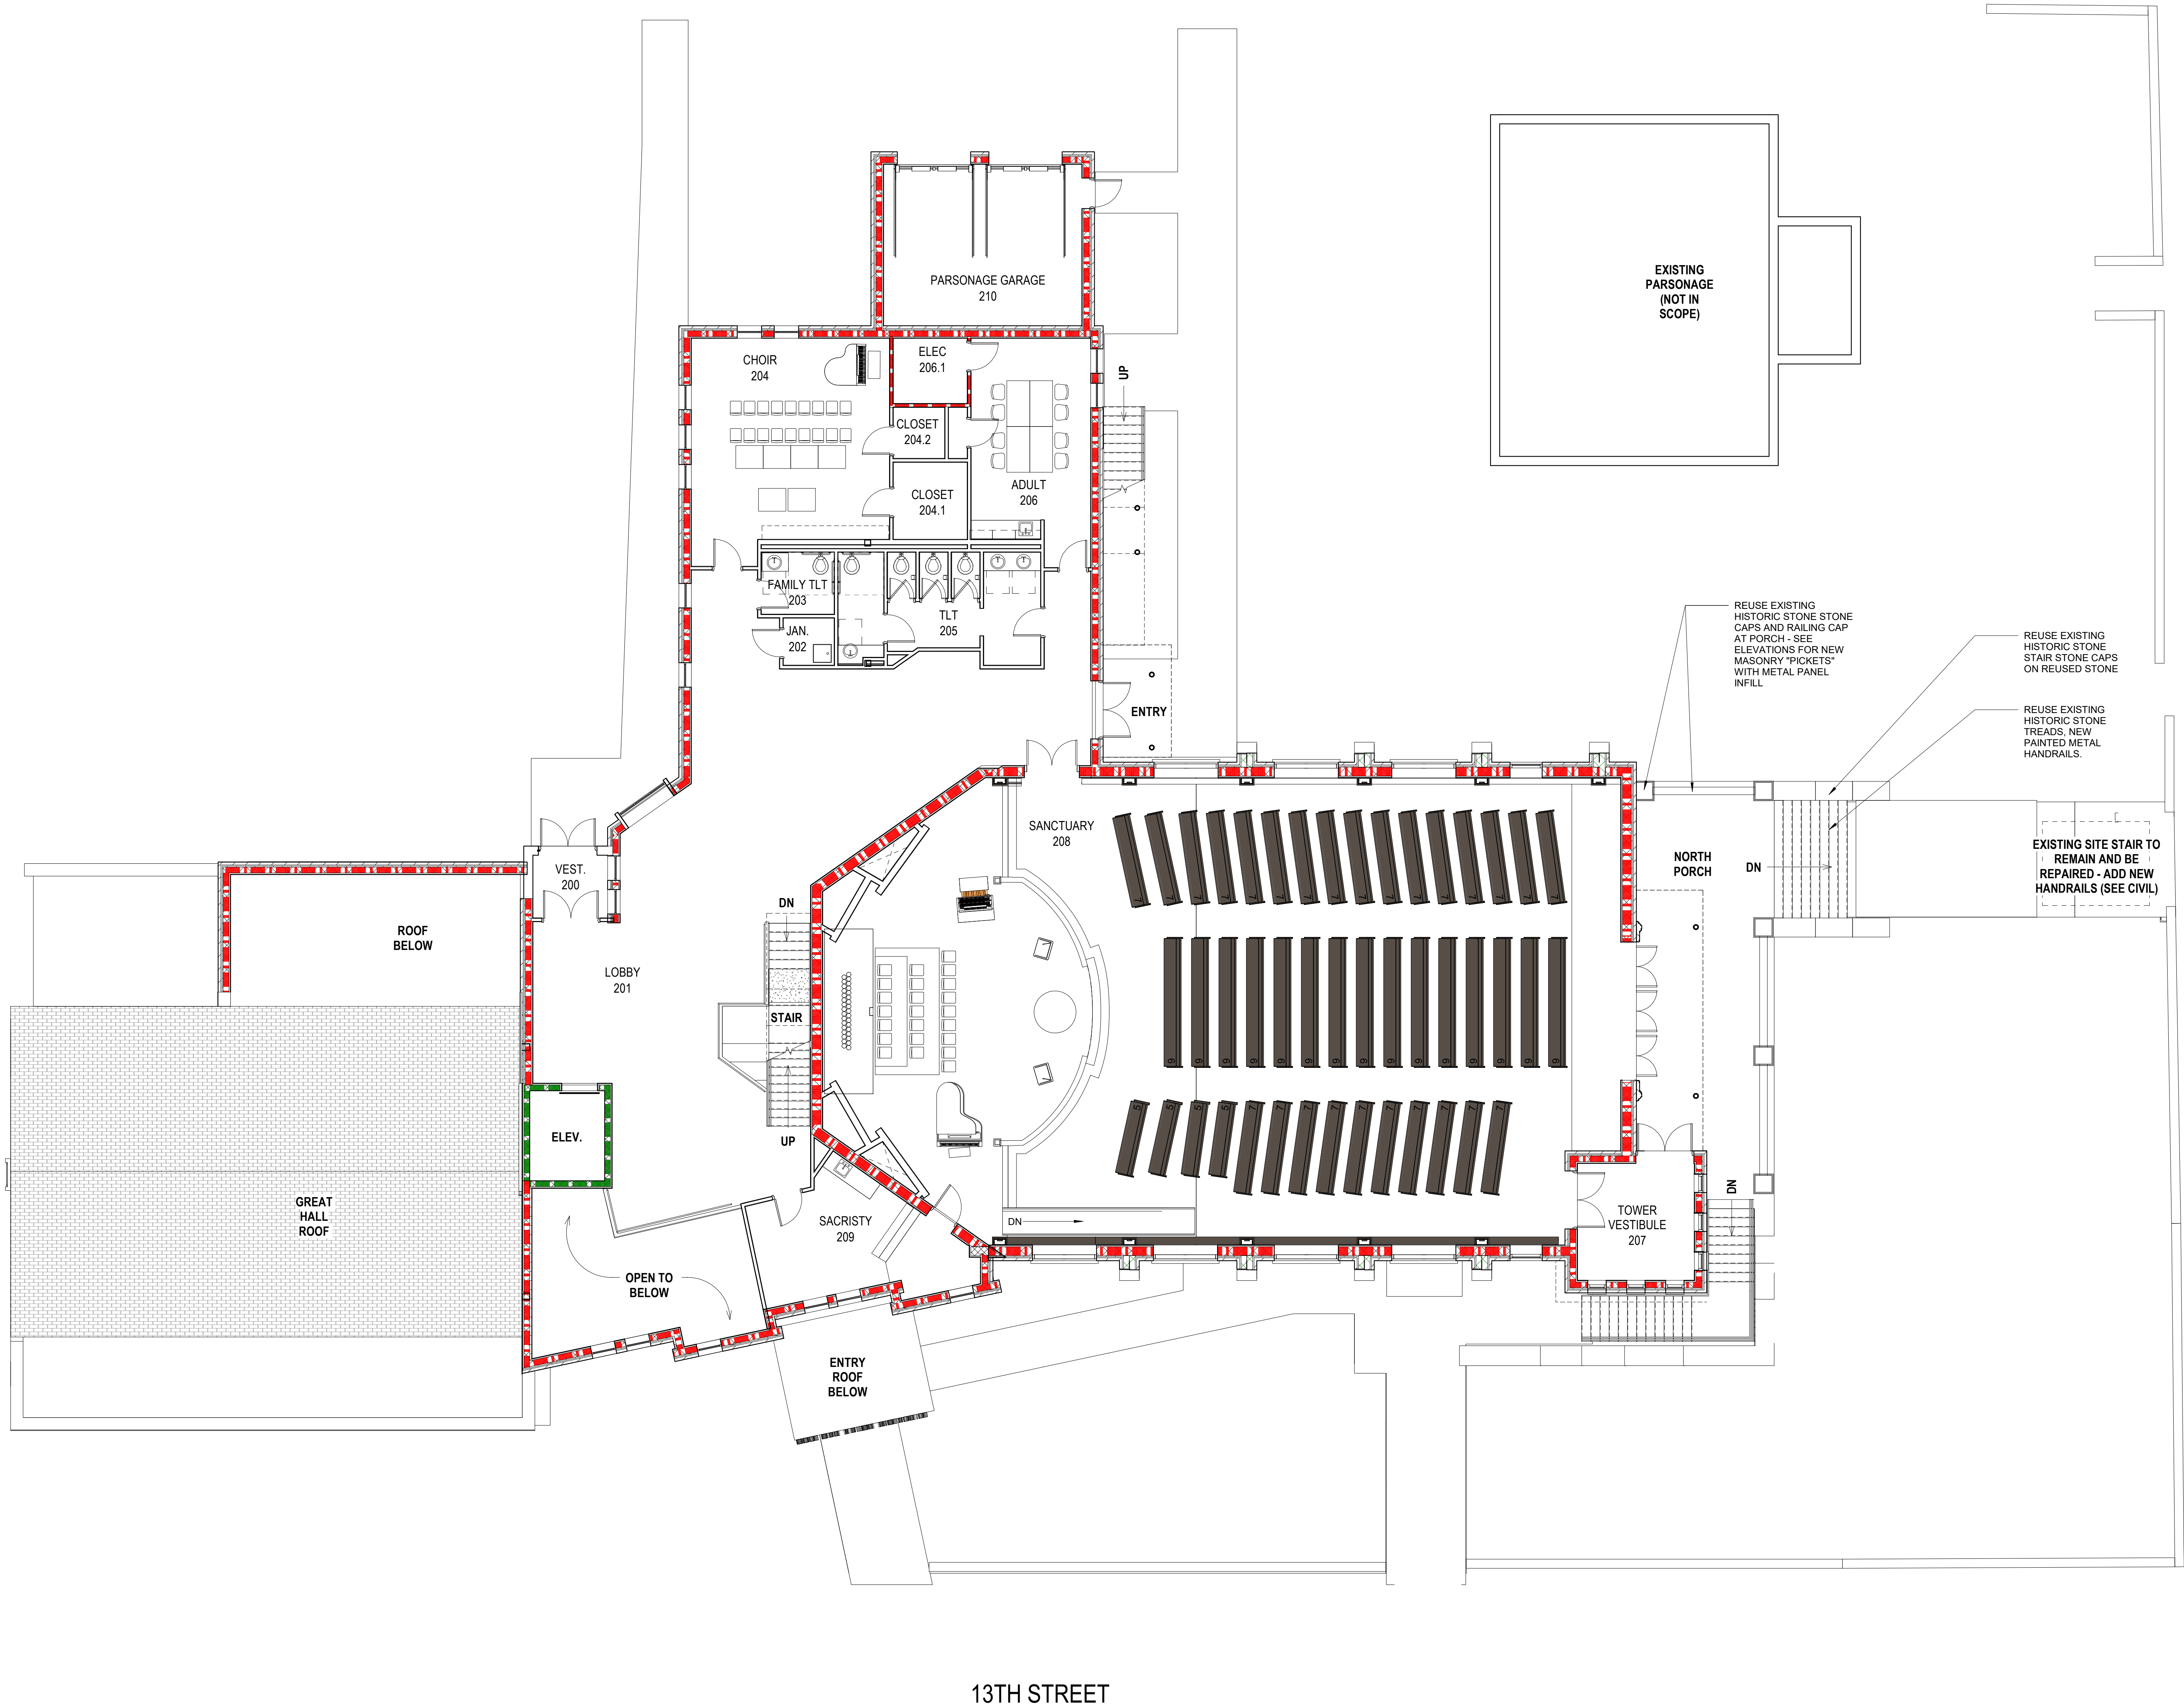

13TH STREET



1 PRESENTATION SECOND FLOOR (SANCTUARY) - 9,727

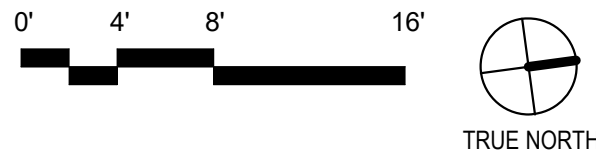

HOLLY STREET

DESIGN
DEVELOPMENT
75%

REVISIONS		
DELTA	ISSUE	DATE

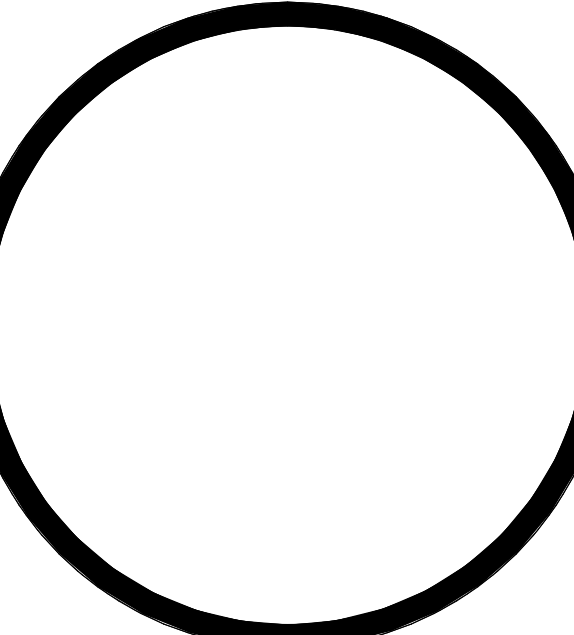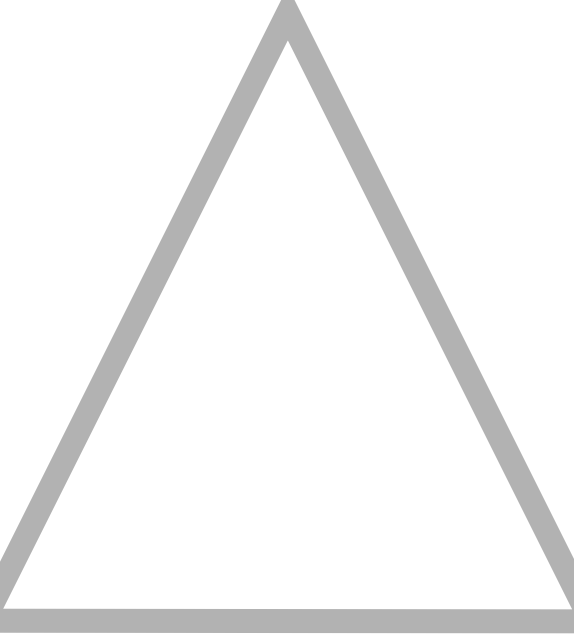


© EOA ARCHITECTS PLLC 2022

PRESENTATION SECOND FLOOR
(SANCTUARY)

A02

020.012.00
3 APRIL 2022

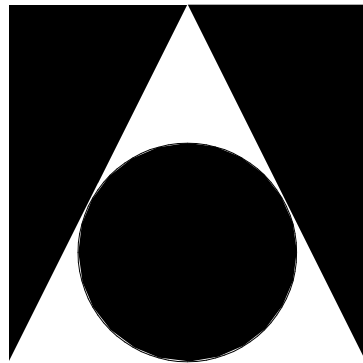


EOA
ARCHITECTS

humanizing design

EOA ARCHITECTS PLLC
515 MAIN STREET
NASHVILLE, TENNESSEE 37206
p 615 . 242 . 4004
f 615 . 256 . 9805
WWW.EOA-ARCHITECTS.COM

EAST END
UNITED
METHODIST
CHURCH

HOLLY STREET


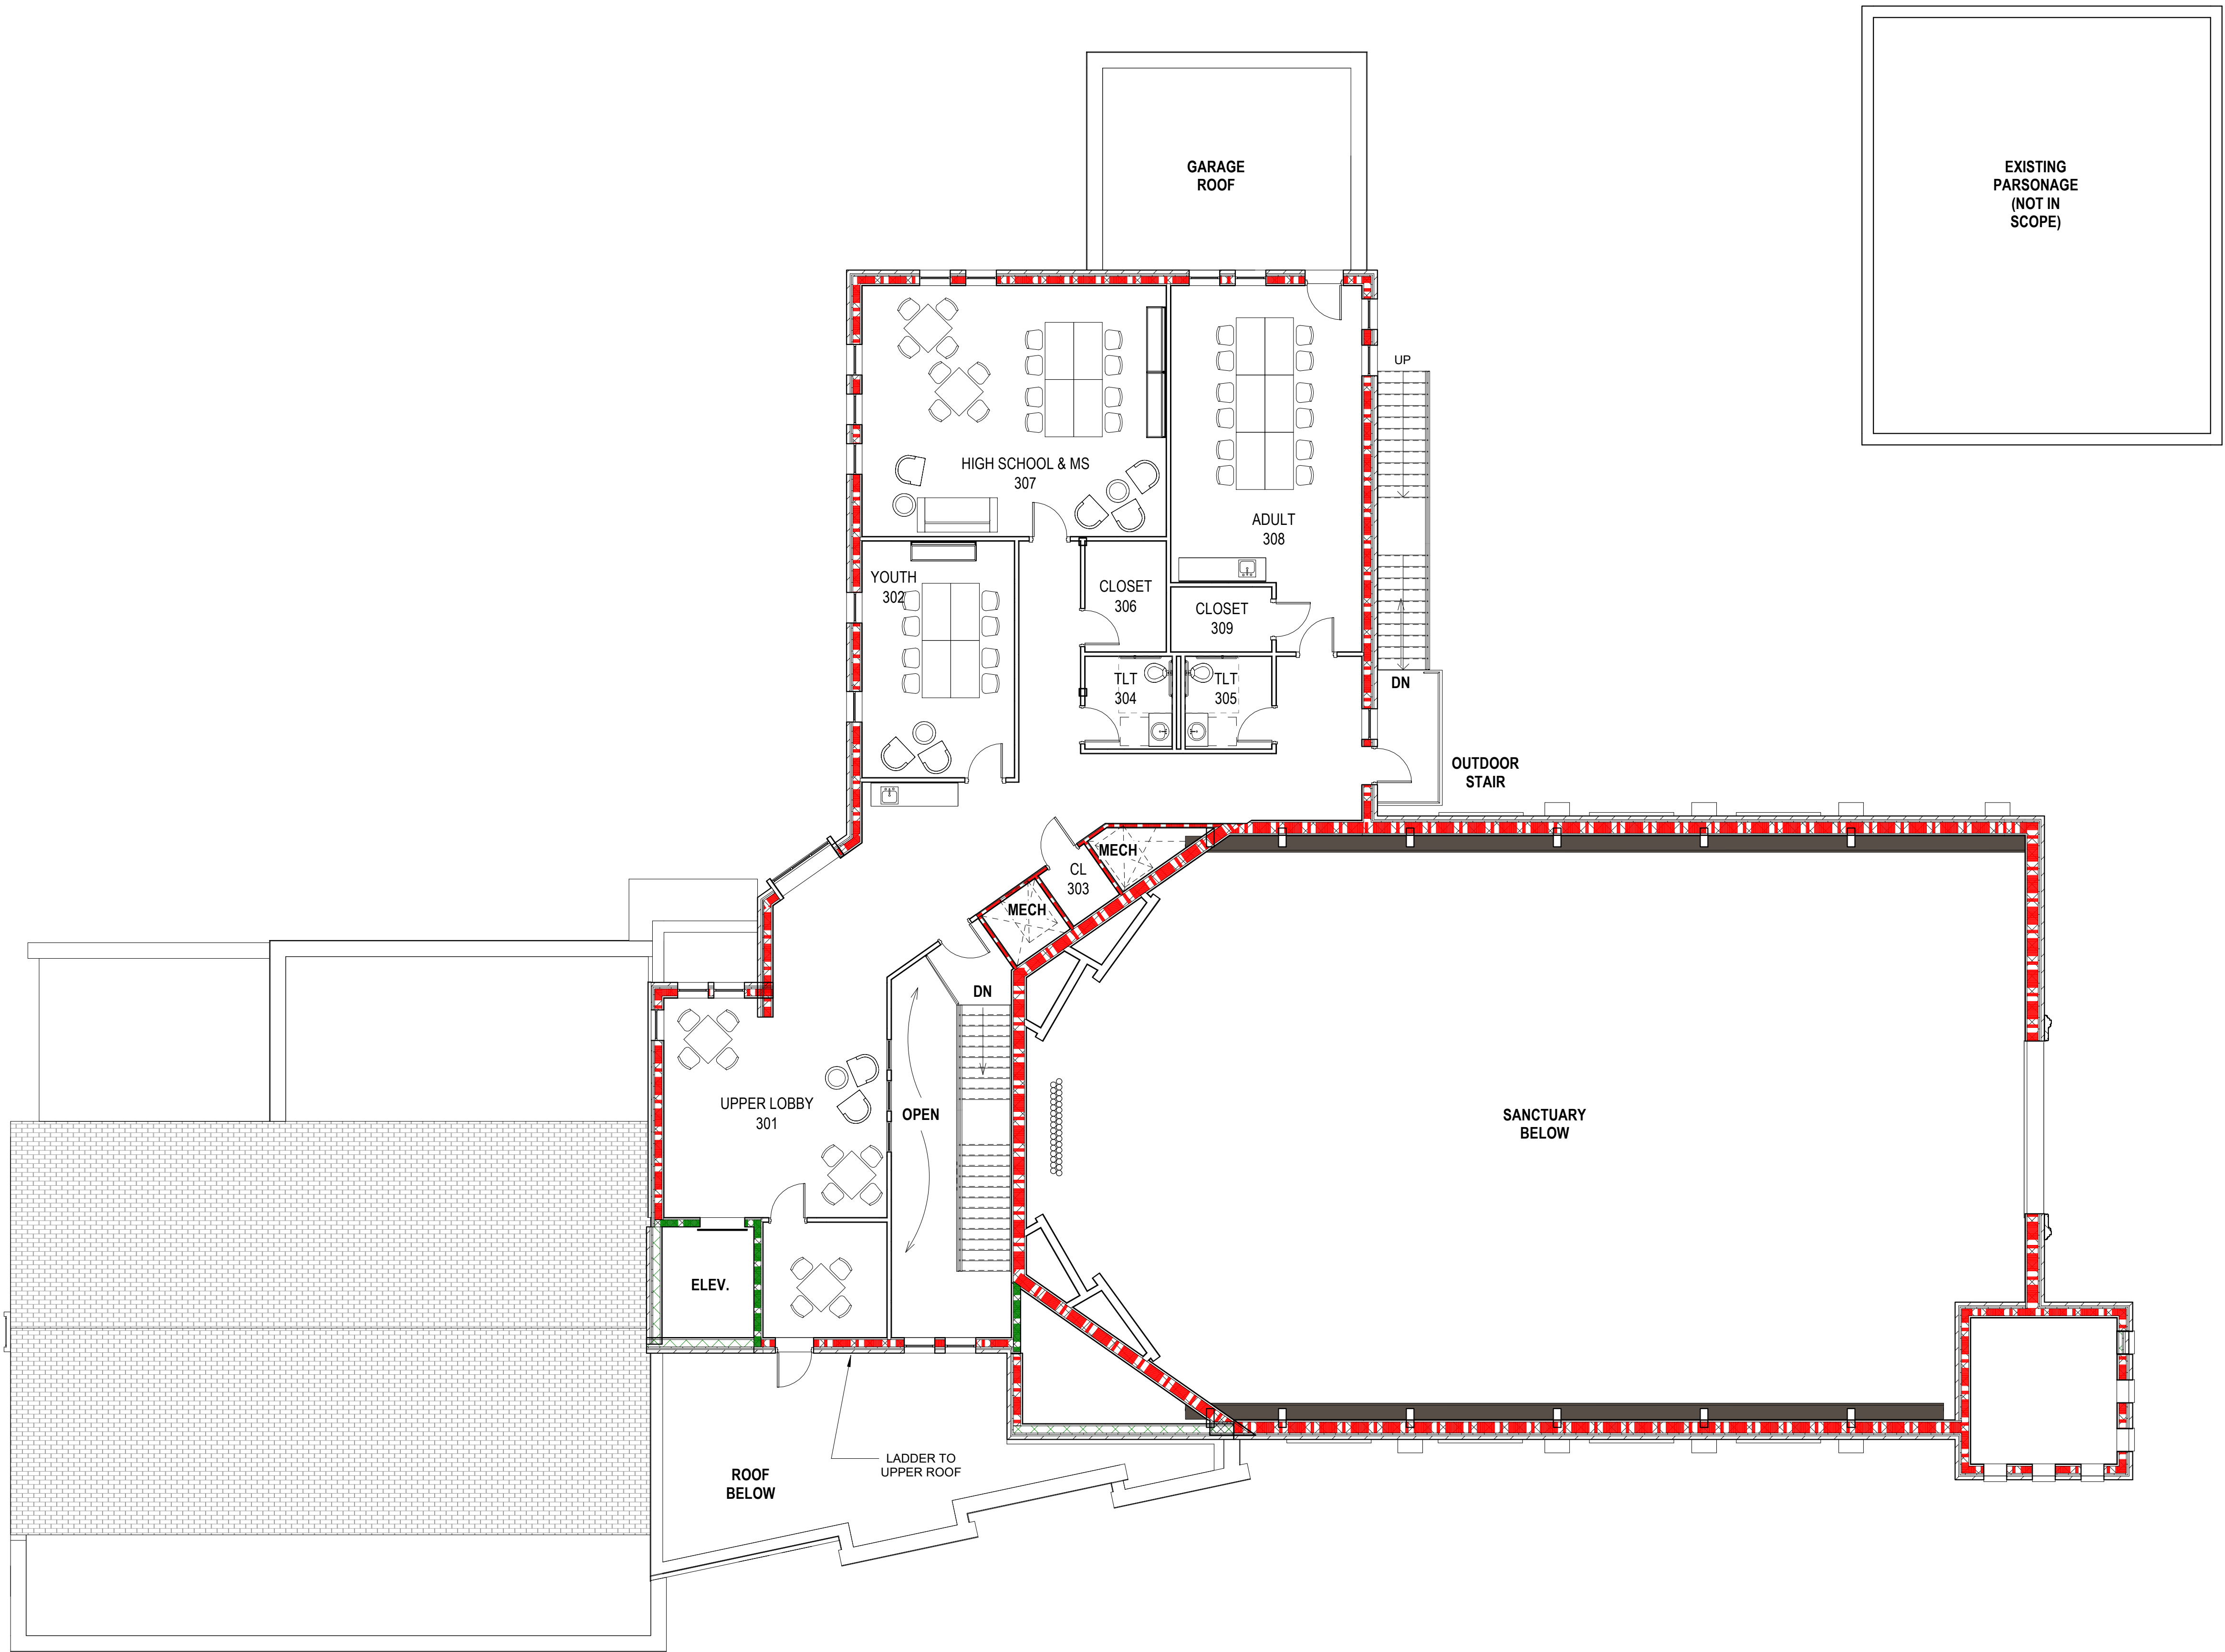


1 PRESENTATION THIRD FLOOR PLAN - 3,662 SF



DESIGN
DEVELOPMENT
75%

REVISIONS		
DELTA	ISSUE	DATE

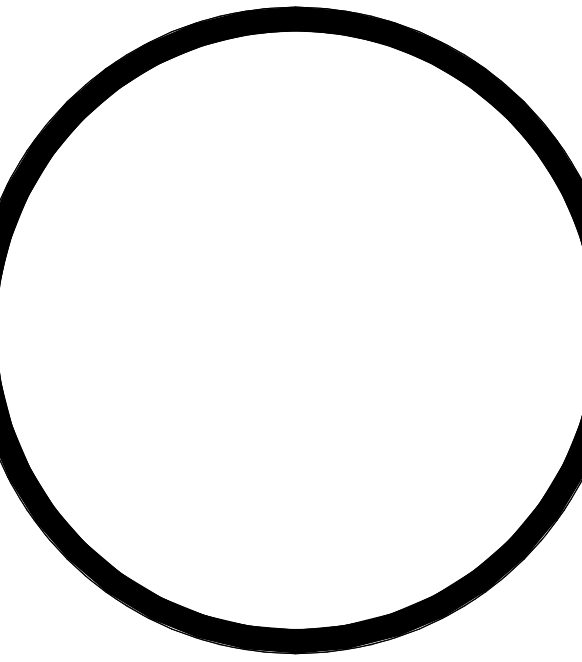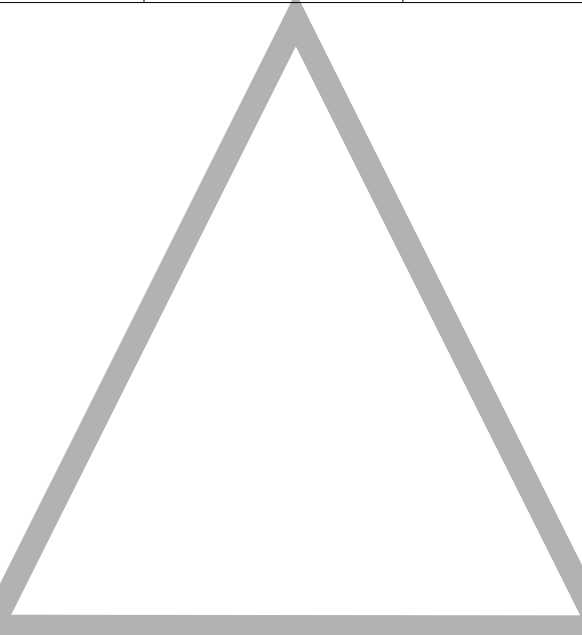


© EOA ARCHITECTS PLLC 2022

PRESENTATION THIRD FLOOR
PLAN

A03

020.012.00
3 APRIL 2022

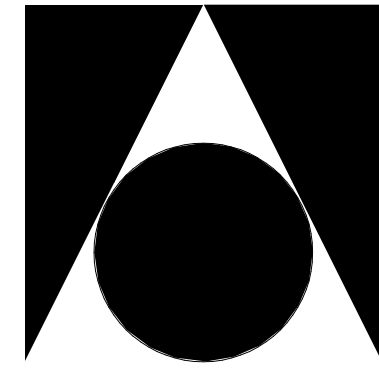

EOA
ARCHITECTS

humanizing design



EOA ARCHITECTS PLLC
515 MAIN STREET
NASHVILLE, TENNESSEE 37206
p 615 . 242 . 4004
f 615 . 256 . 9805
WWW.EOA-ARCHITECTS.COM

**EAST END
UNITED
METHODIST
CHURCH**

HOLLY STREET

DESIGN
DEVELOPMENT
75%

REVISIONS		
DELTA	ISSUE	DATE

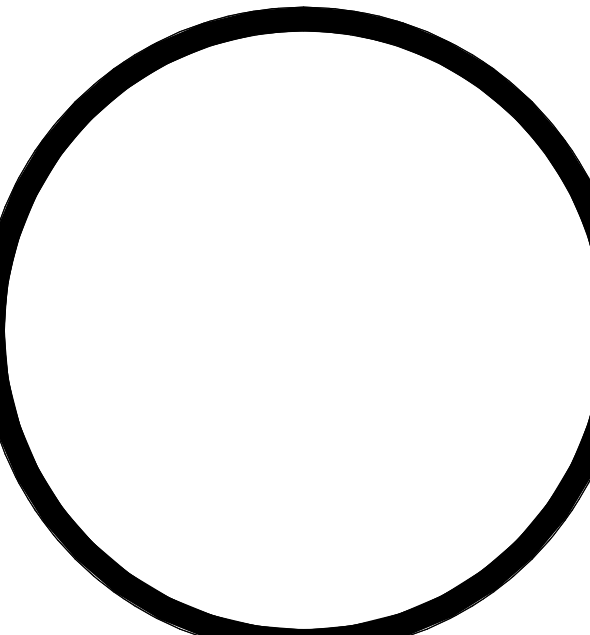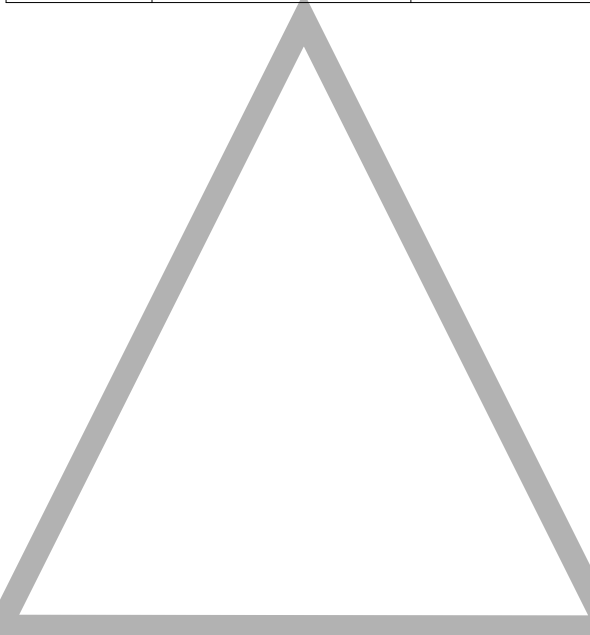


© EOA ARCHITECTS PLLC 2022

3D VIEWS

A3.0A

020.012.00
3 APRIL 2022

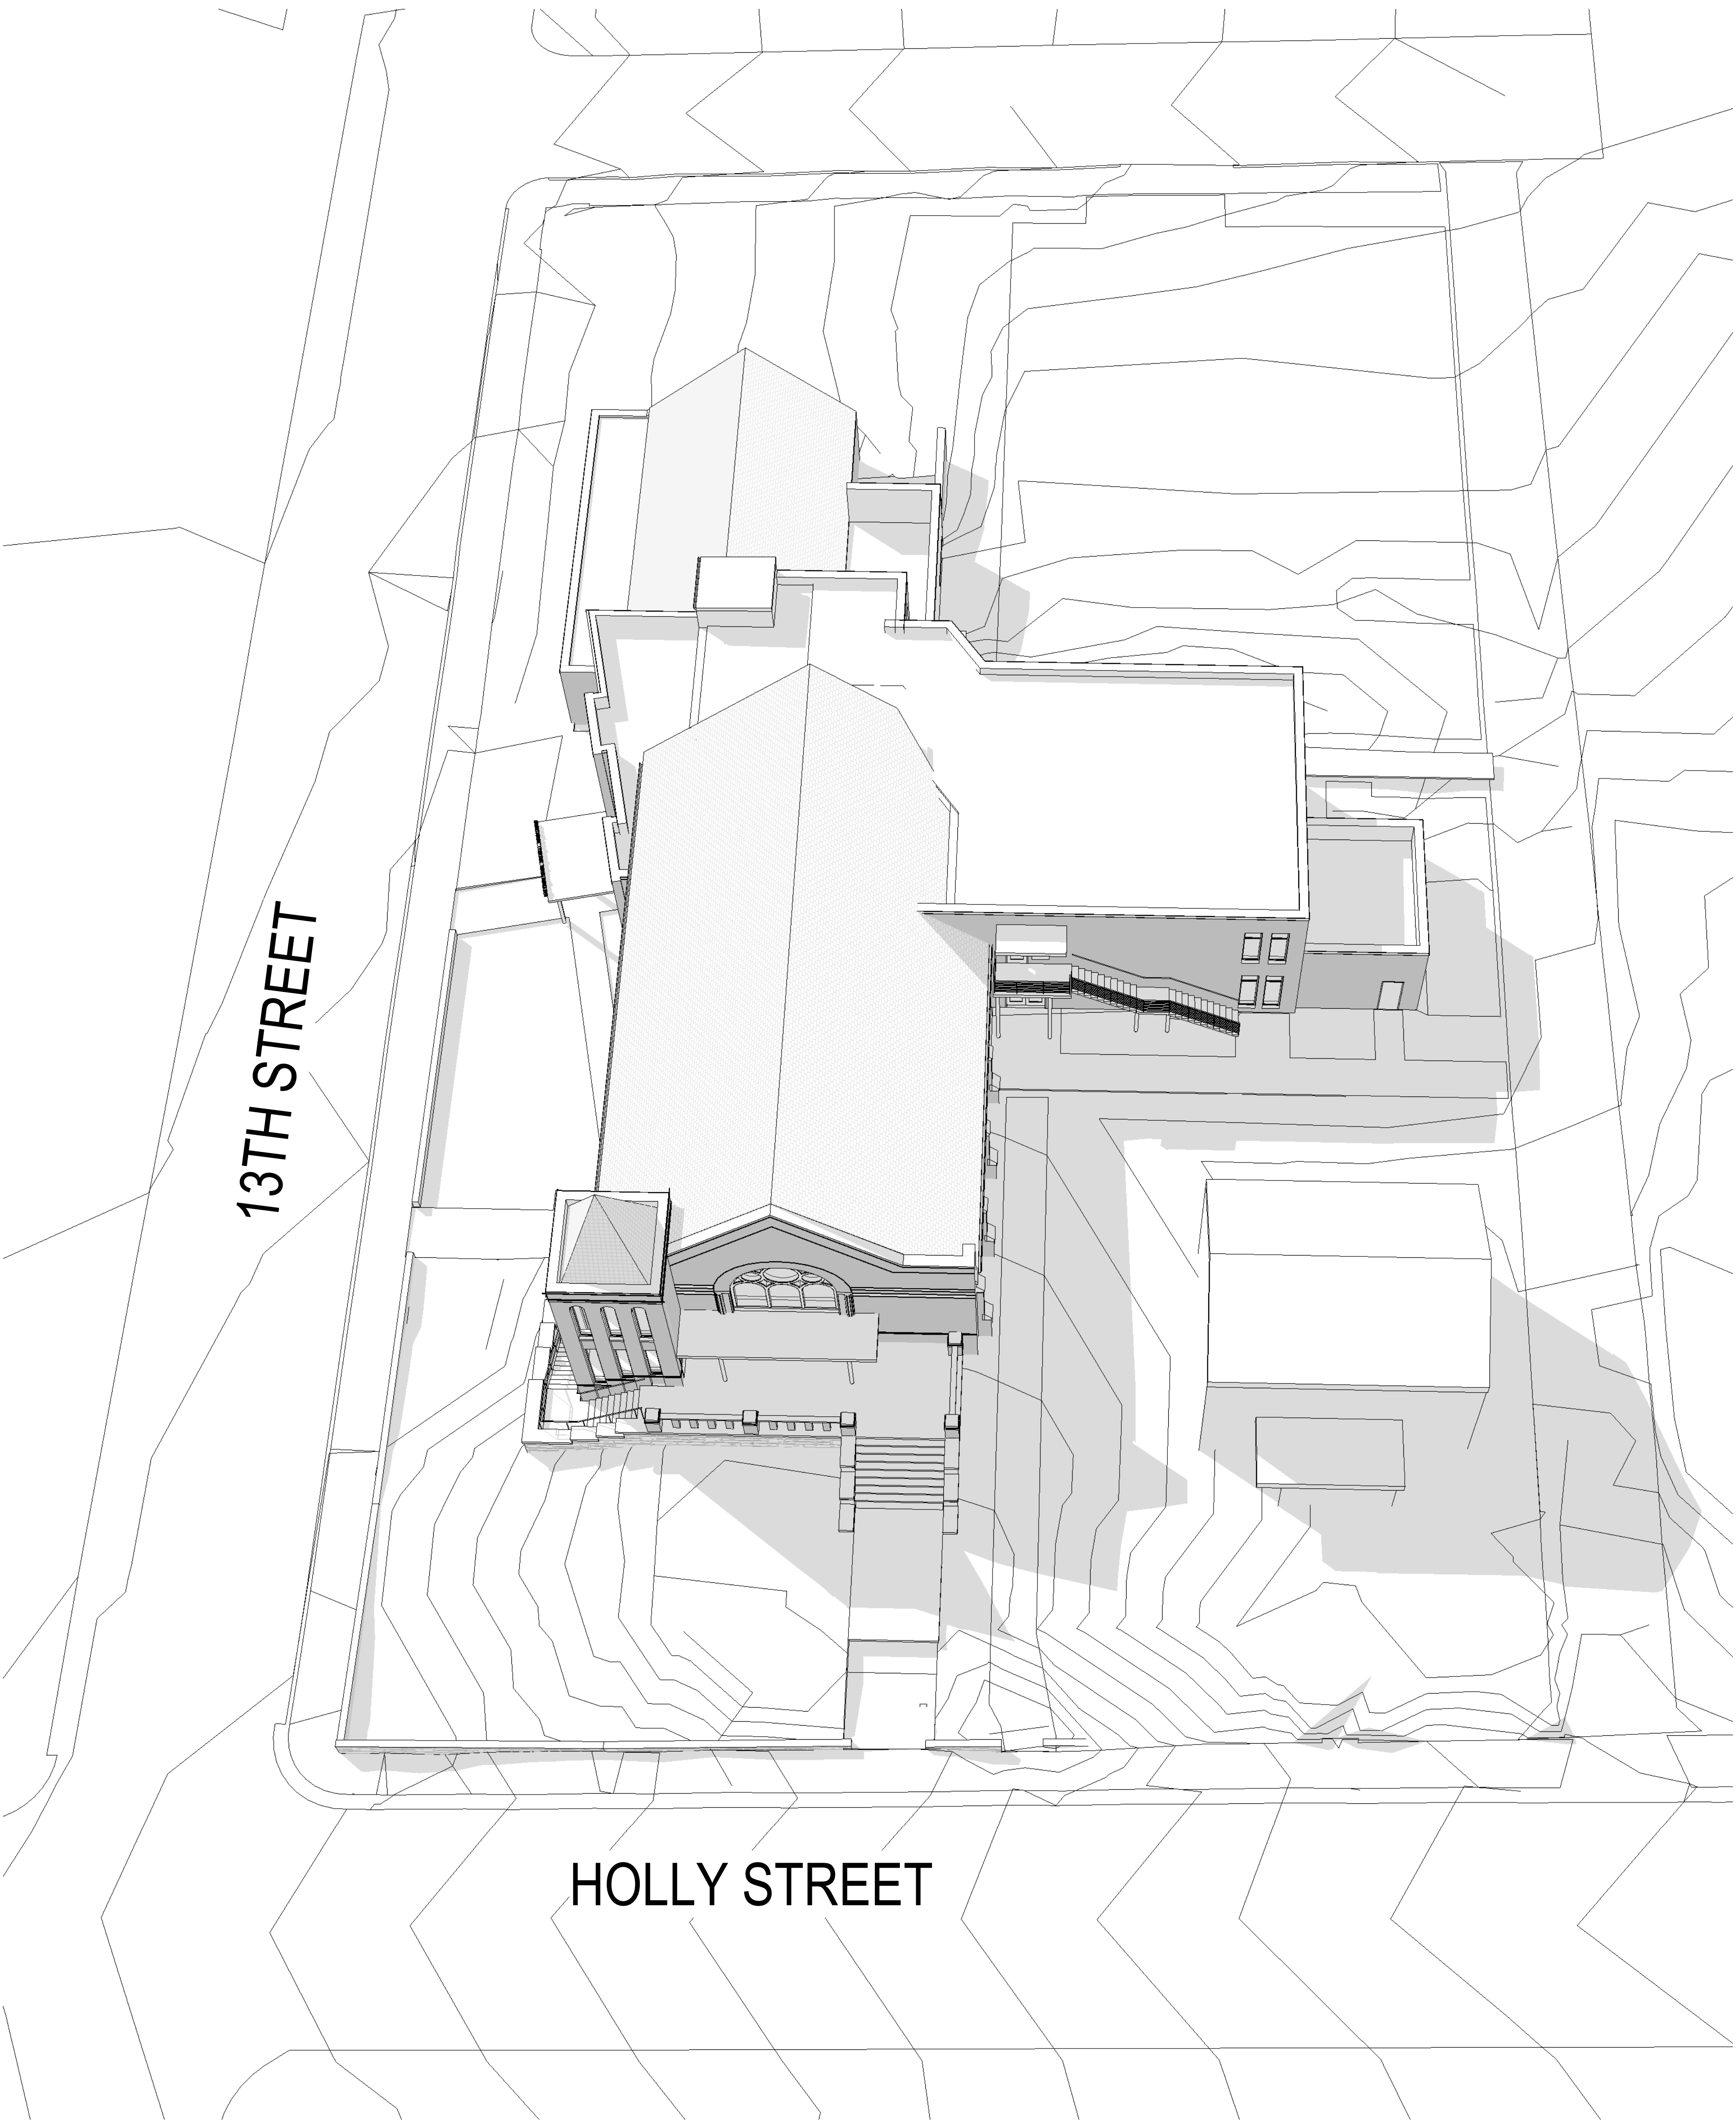


1 AERIAL VIEW



3 SOUTH VIEW OF GREAT HALL



2 TOWER CORNER VIEW

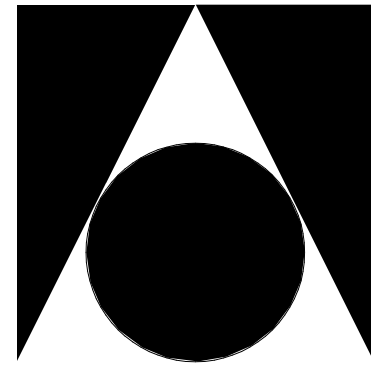

EOA
ARCHITECTS

humanizing design

EOA ARCHITECTS PLLC
515 MAIN STREET
NASHVILLE, TENNESSEE 37206
p 615 . 242 . 4004
f 615 . 256 . 9805
WWW.EOA-ARCHITECTS.COM

**EAST END
UNITED
METHODIST
CHURCH**

HOLLY STREET





1 13TH STREET ELEVATION & TOWER



2 13TH STREET ELEVATION

DESIGN
DEVELOPMENT
75%

REVISIONS		
DELTA	ISSUE	DATE

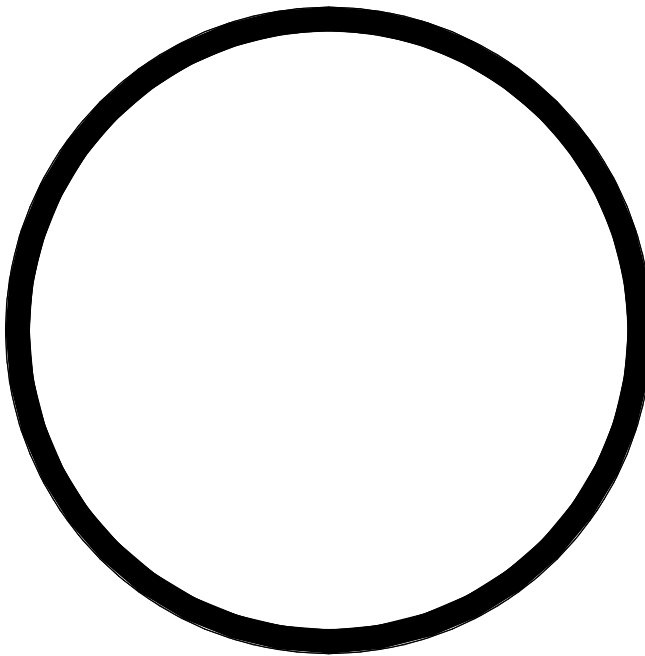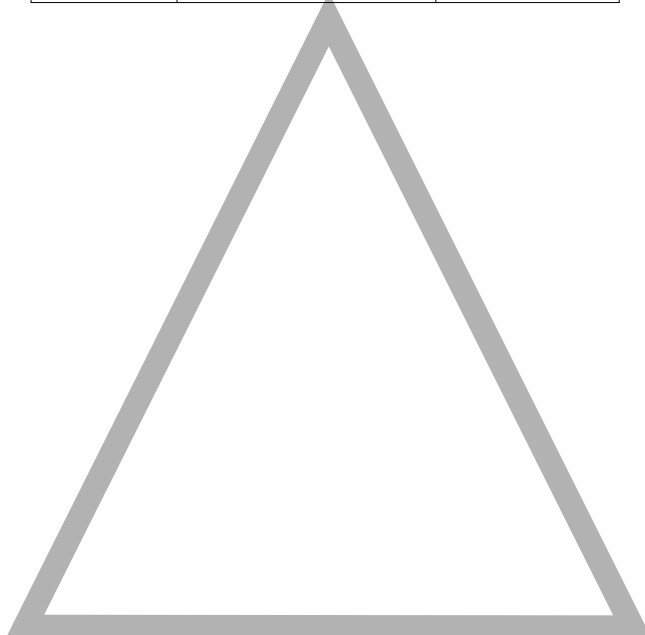

© EOA ARCHITECTS PLLC 2022

3D VIEWS

A3.0B


020.012.00
3 APRIL 2022



1 VIEW TO LOBBY ENTRY FROM PARKING



2 AERIAL FROM ALLEY

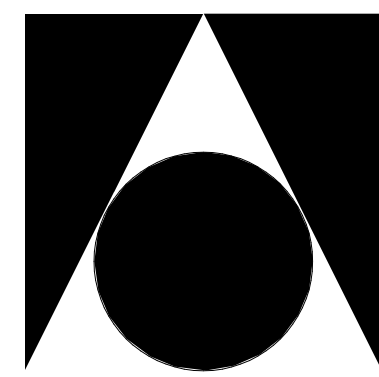

EOA
ARCHITECTS

humanizing design



EOA ARCHITECTS PLLC
515 MAIN STREET
NASHVILLE, TENNESSEE 37206
p 615 . 242 . 4004
f 615 . 256 . 9805
WWW.EOA-ARCHITECTS.COM

**EAST END
UNITED
METHODIST
CHURCH**

HOLLY STREET

DESIGN
DEVELOPMENT
75%

REVISIONS		
DELTA	ISSUE	DATE

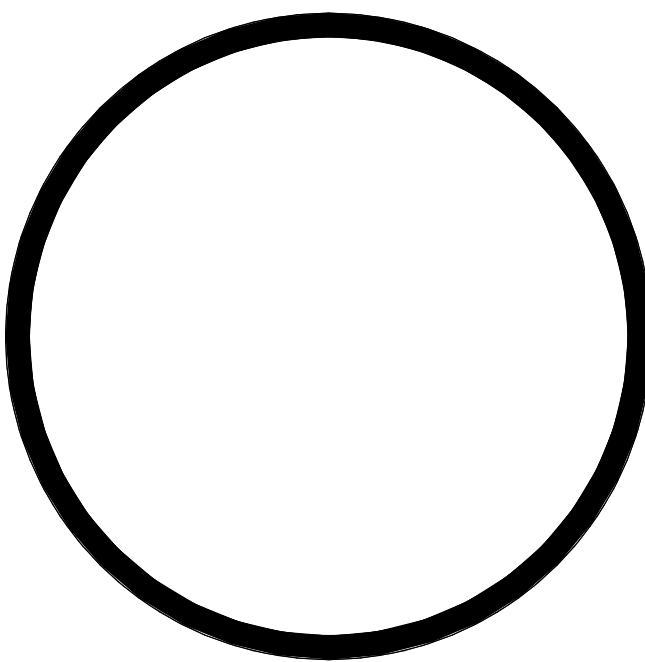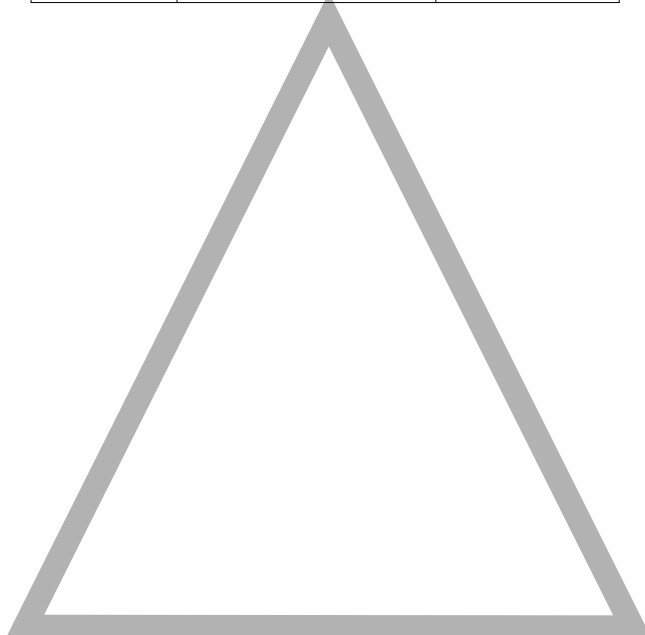


© EOA ARCHITECTS PLLC 2022

3D VIEWS

A3.0C

020.012.00
3 APRIL 2022

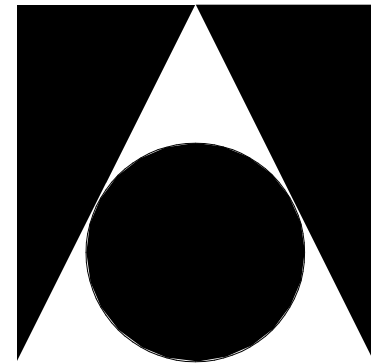

EOA
ARCHITECTS

humanizing design



EOA ARCHITECTS PLLC
515 MAIN STREET
NASHVILLE, TENNESSEE 37206
p 615 . 242 . 4004
f 615 . 256 . 9805
WWW.EOA-ARCHITECTS.COM

EAST END
UNITED
METHODIST
CHURCH

HOLLY STREET

DESIGN
DEVELOPMENT
75%

REVISIONS		
DELTA	ISSUE	DATE

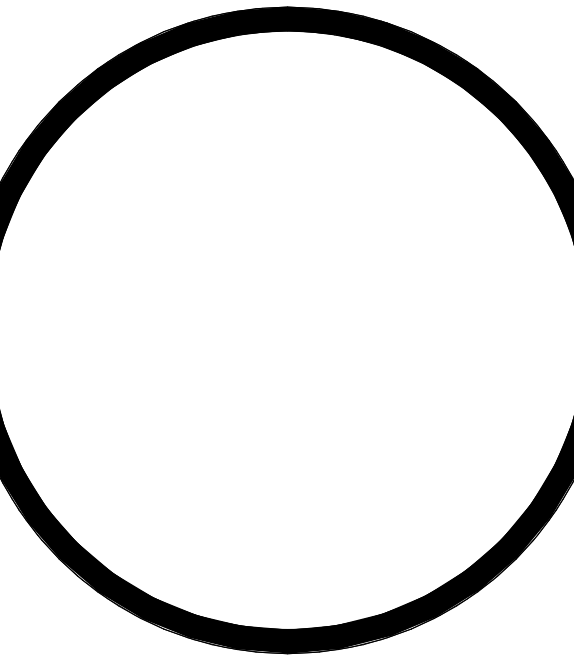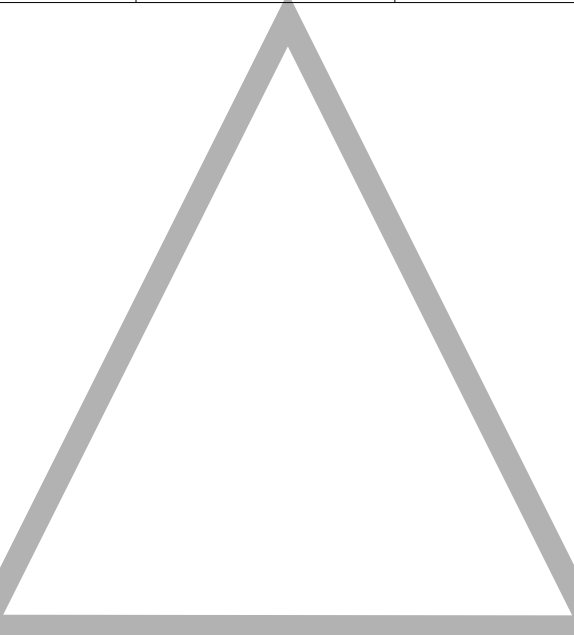


© EOA ARCHITECTS PLLC 2022


3D VIEWS

A3.0D


020.012.00
3 APRIL 2022

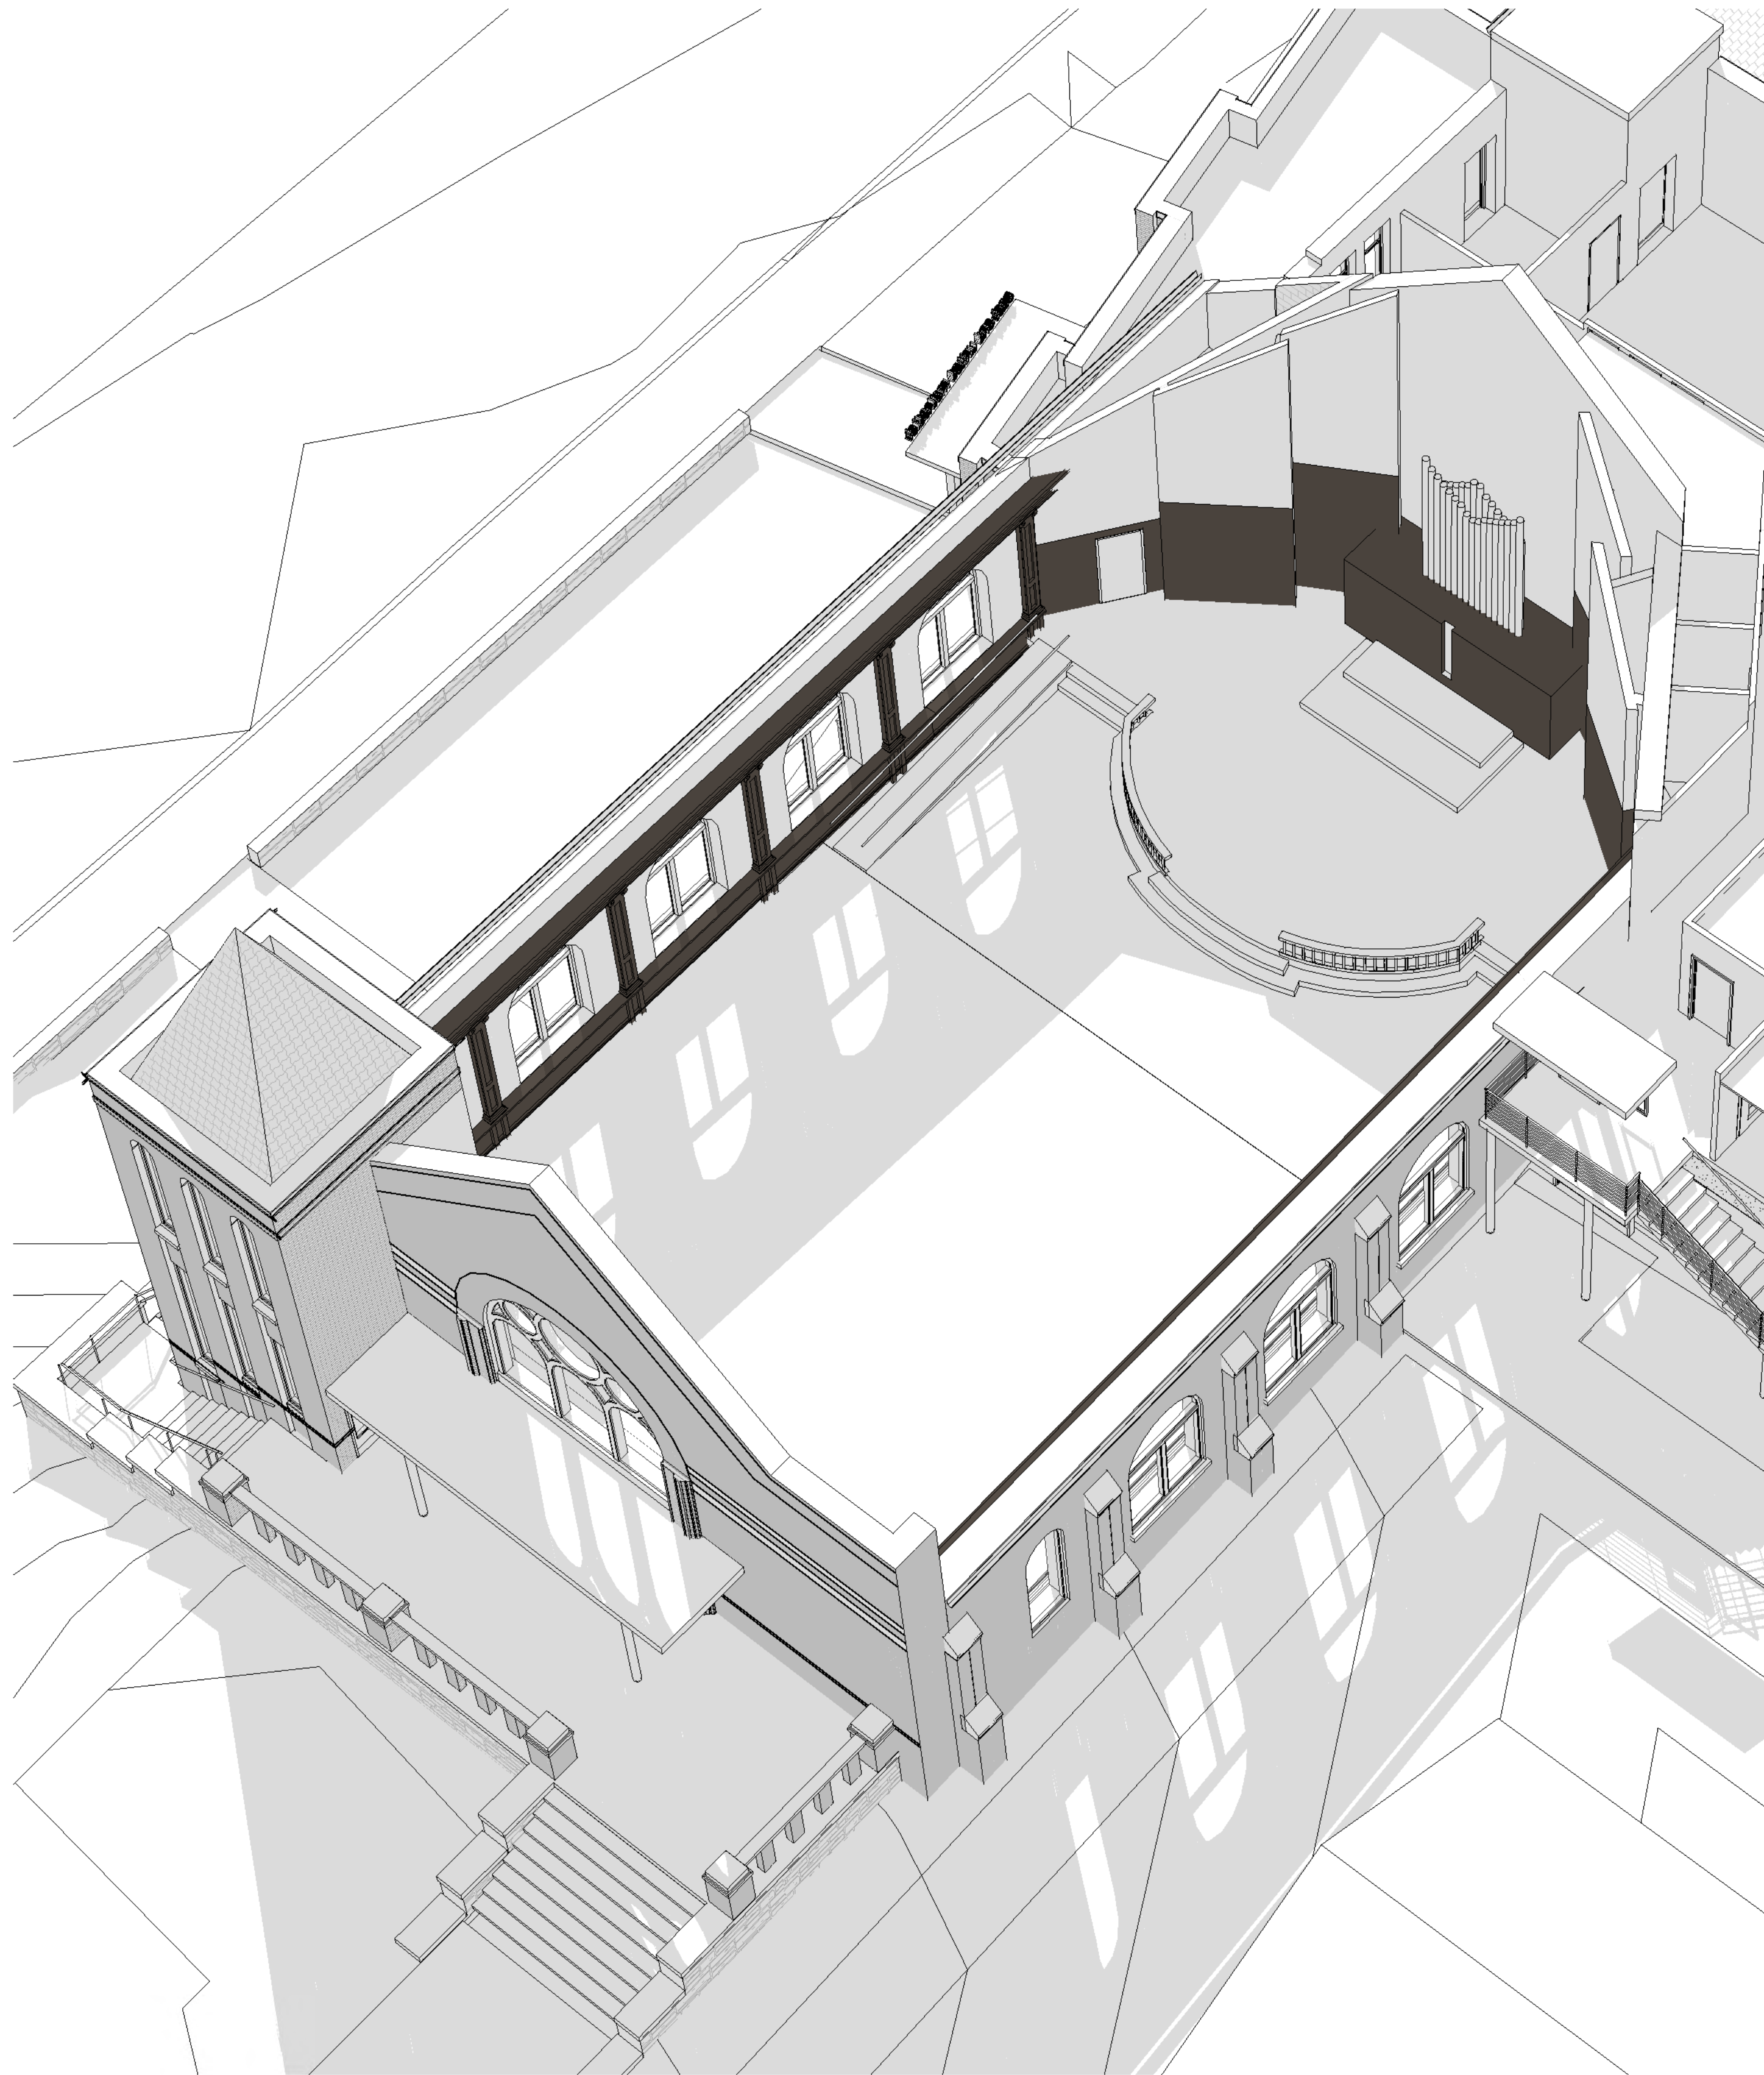


2 CHANCEL & SANCTUARY AERIAL VIEW - OPEN ROOF

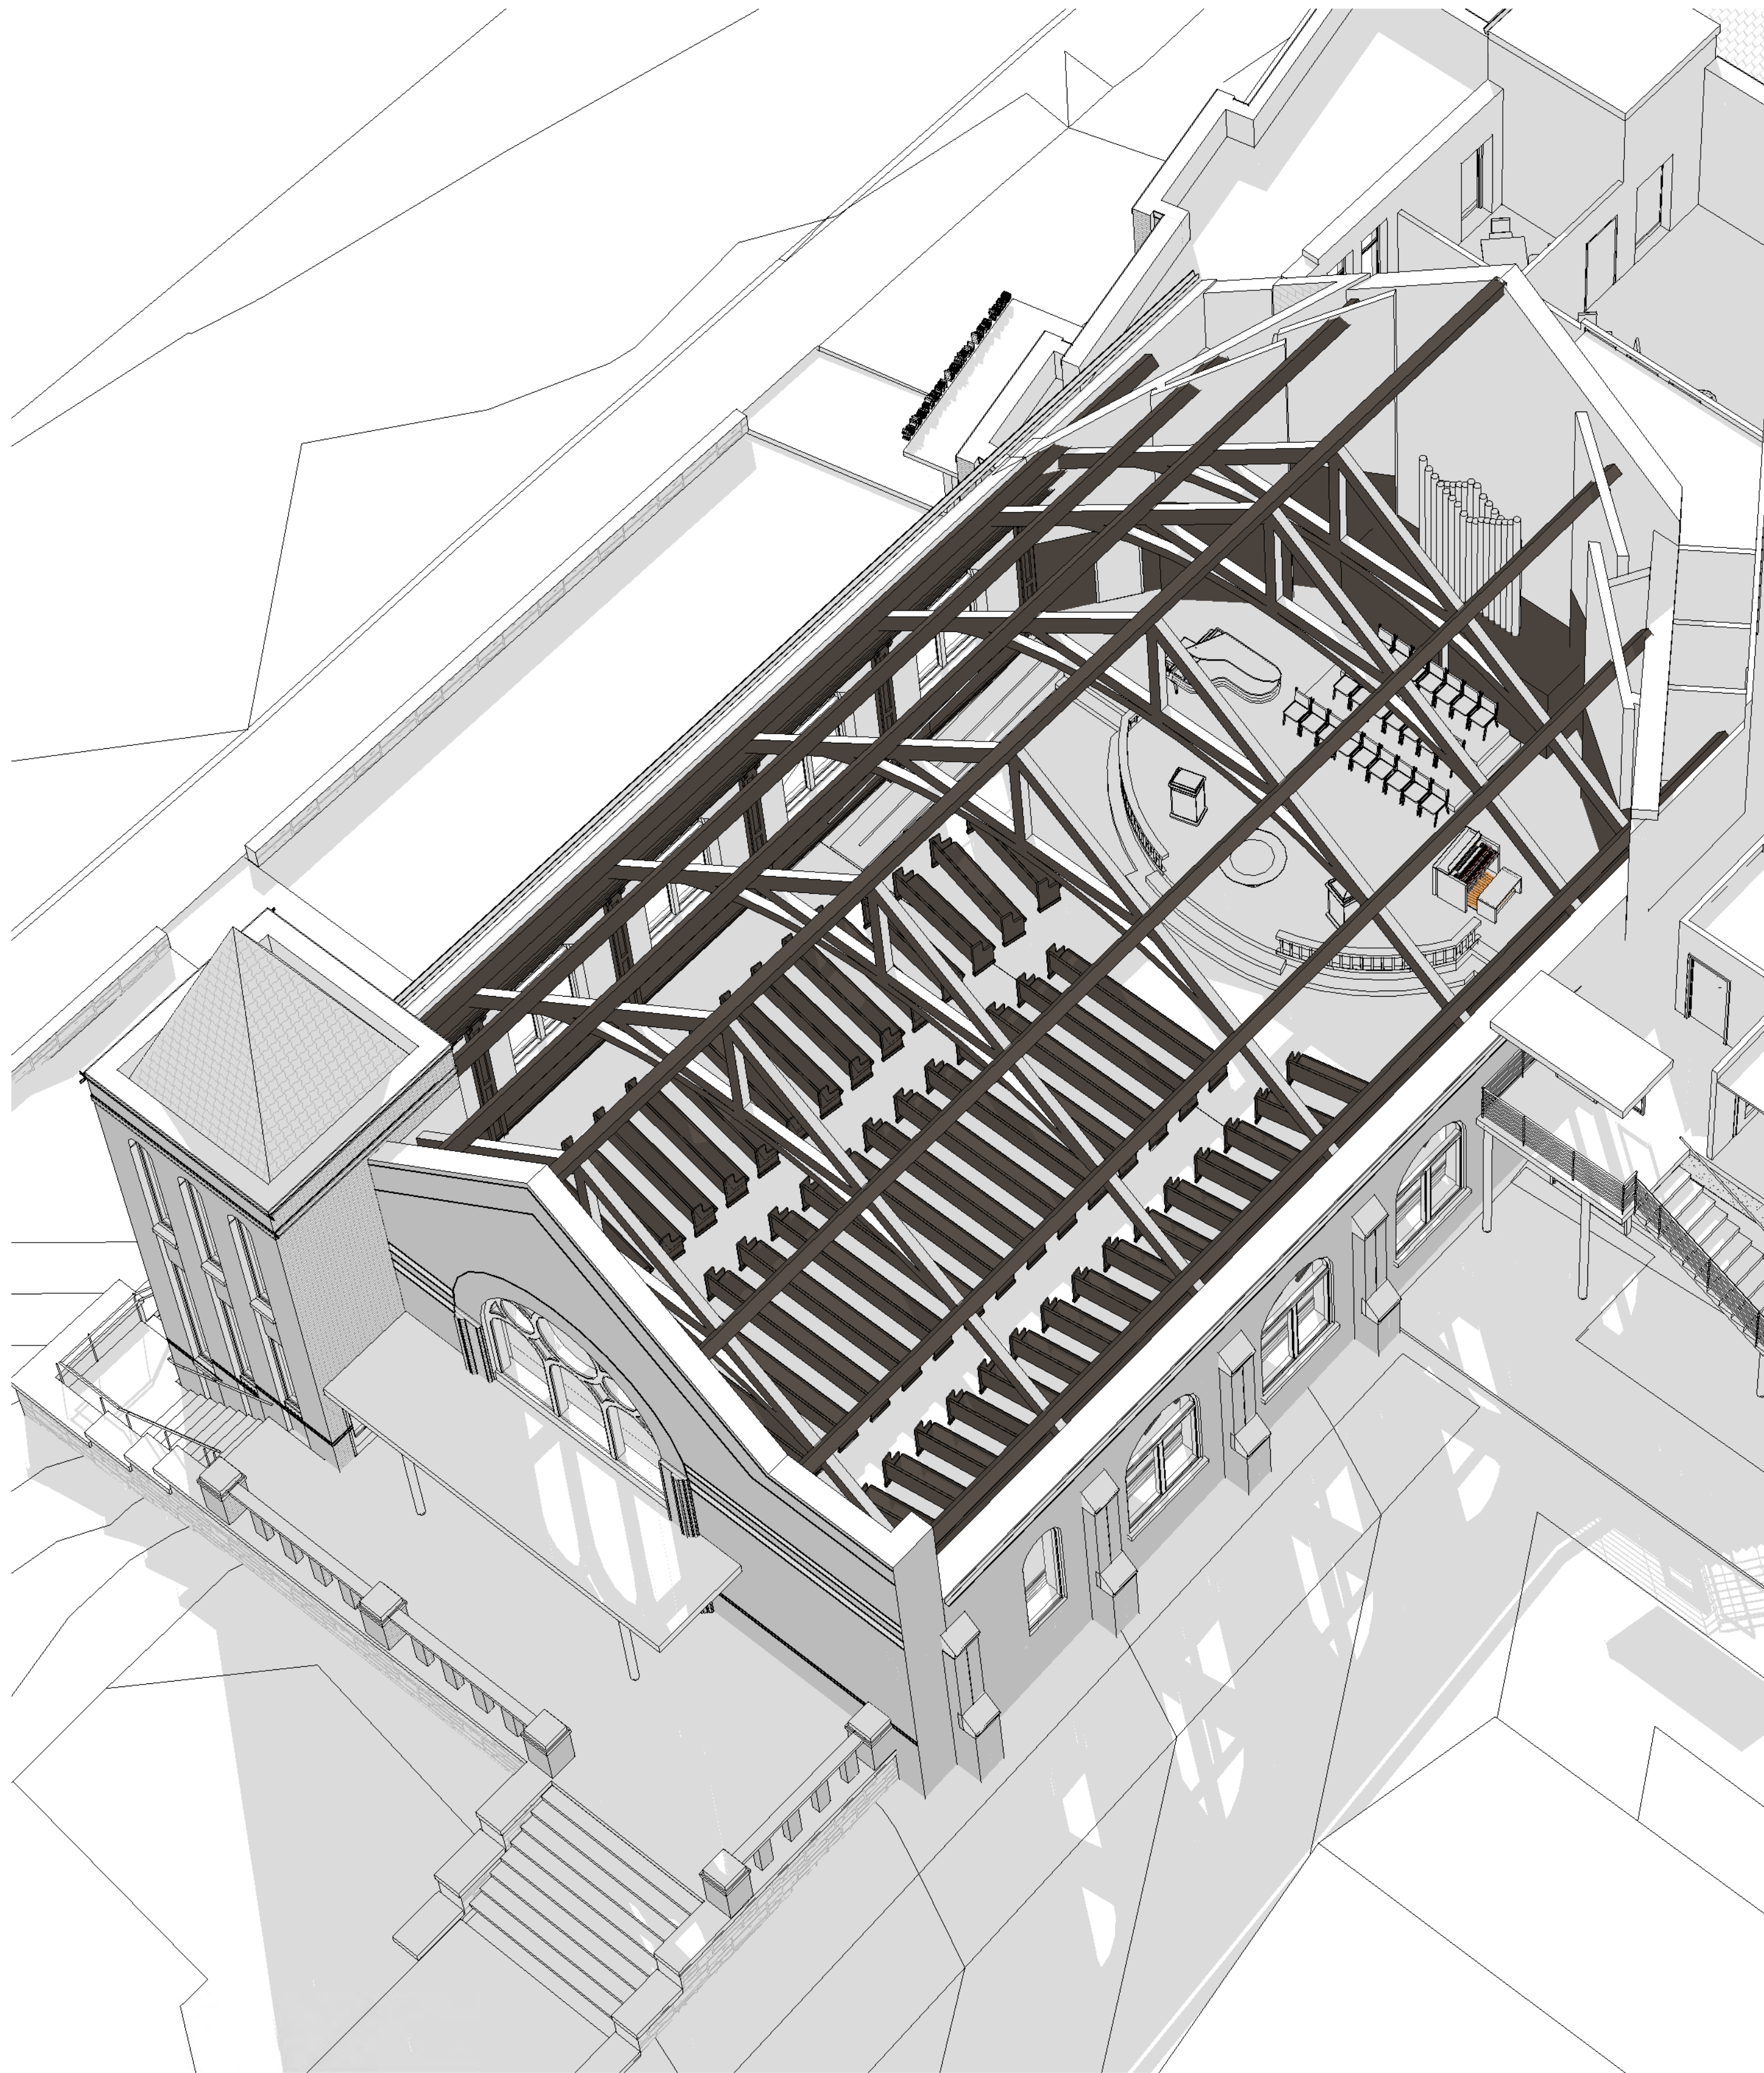

1 CHANCEL & SANCTUARY AERIAL VIEW

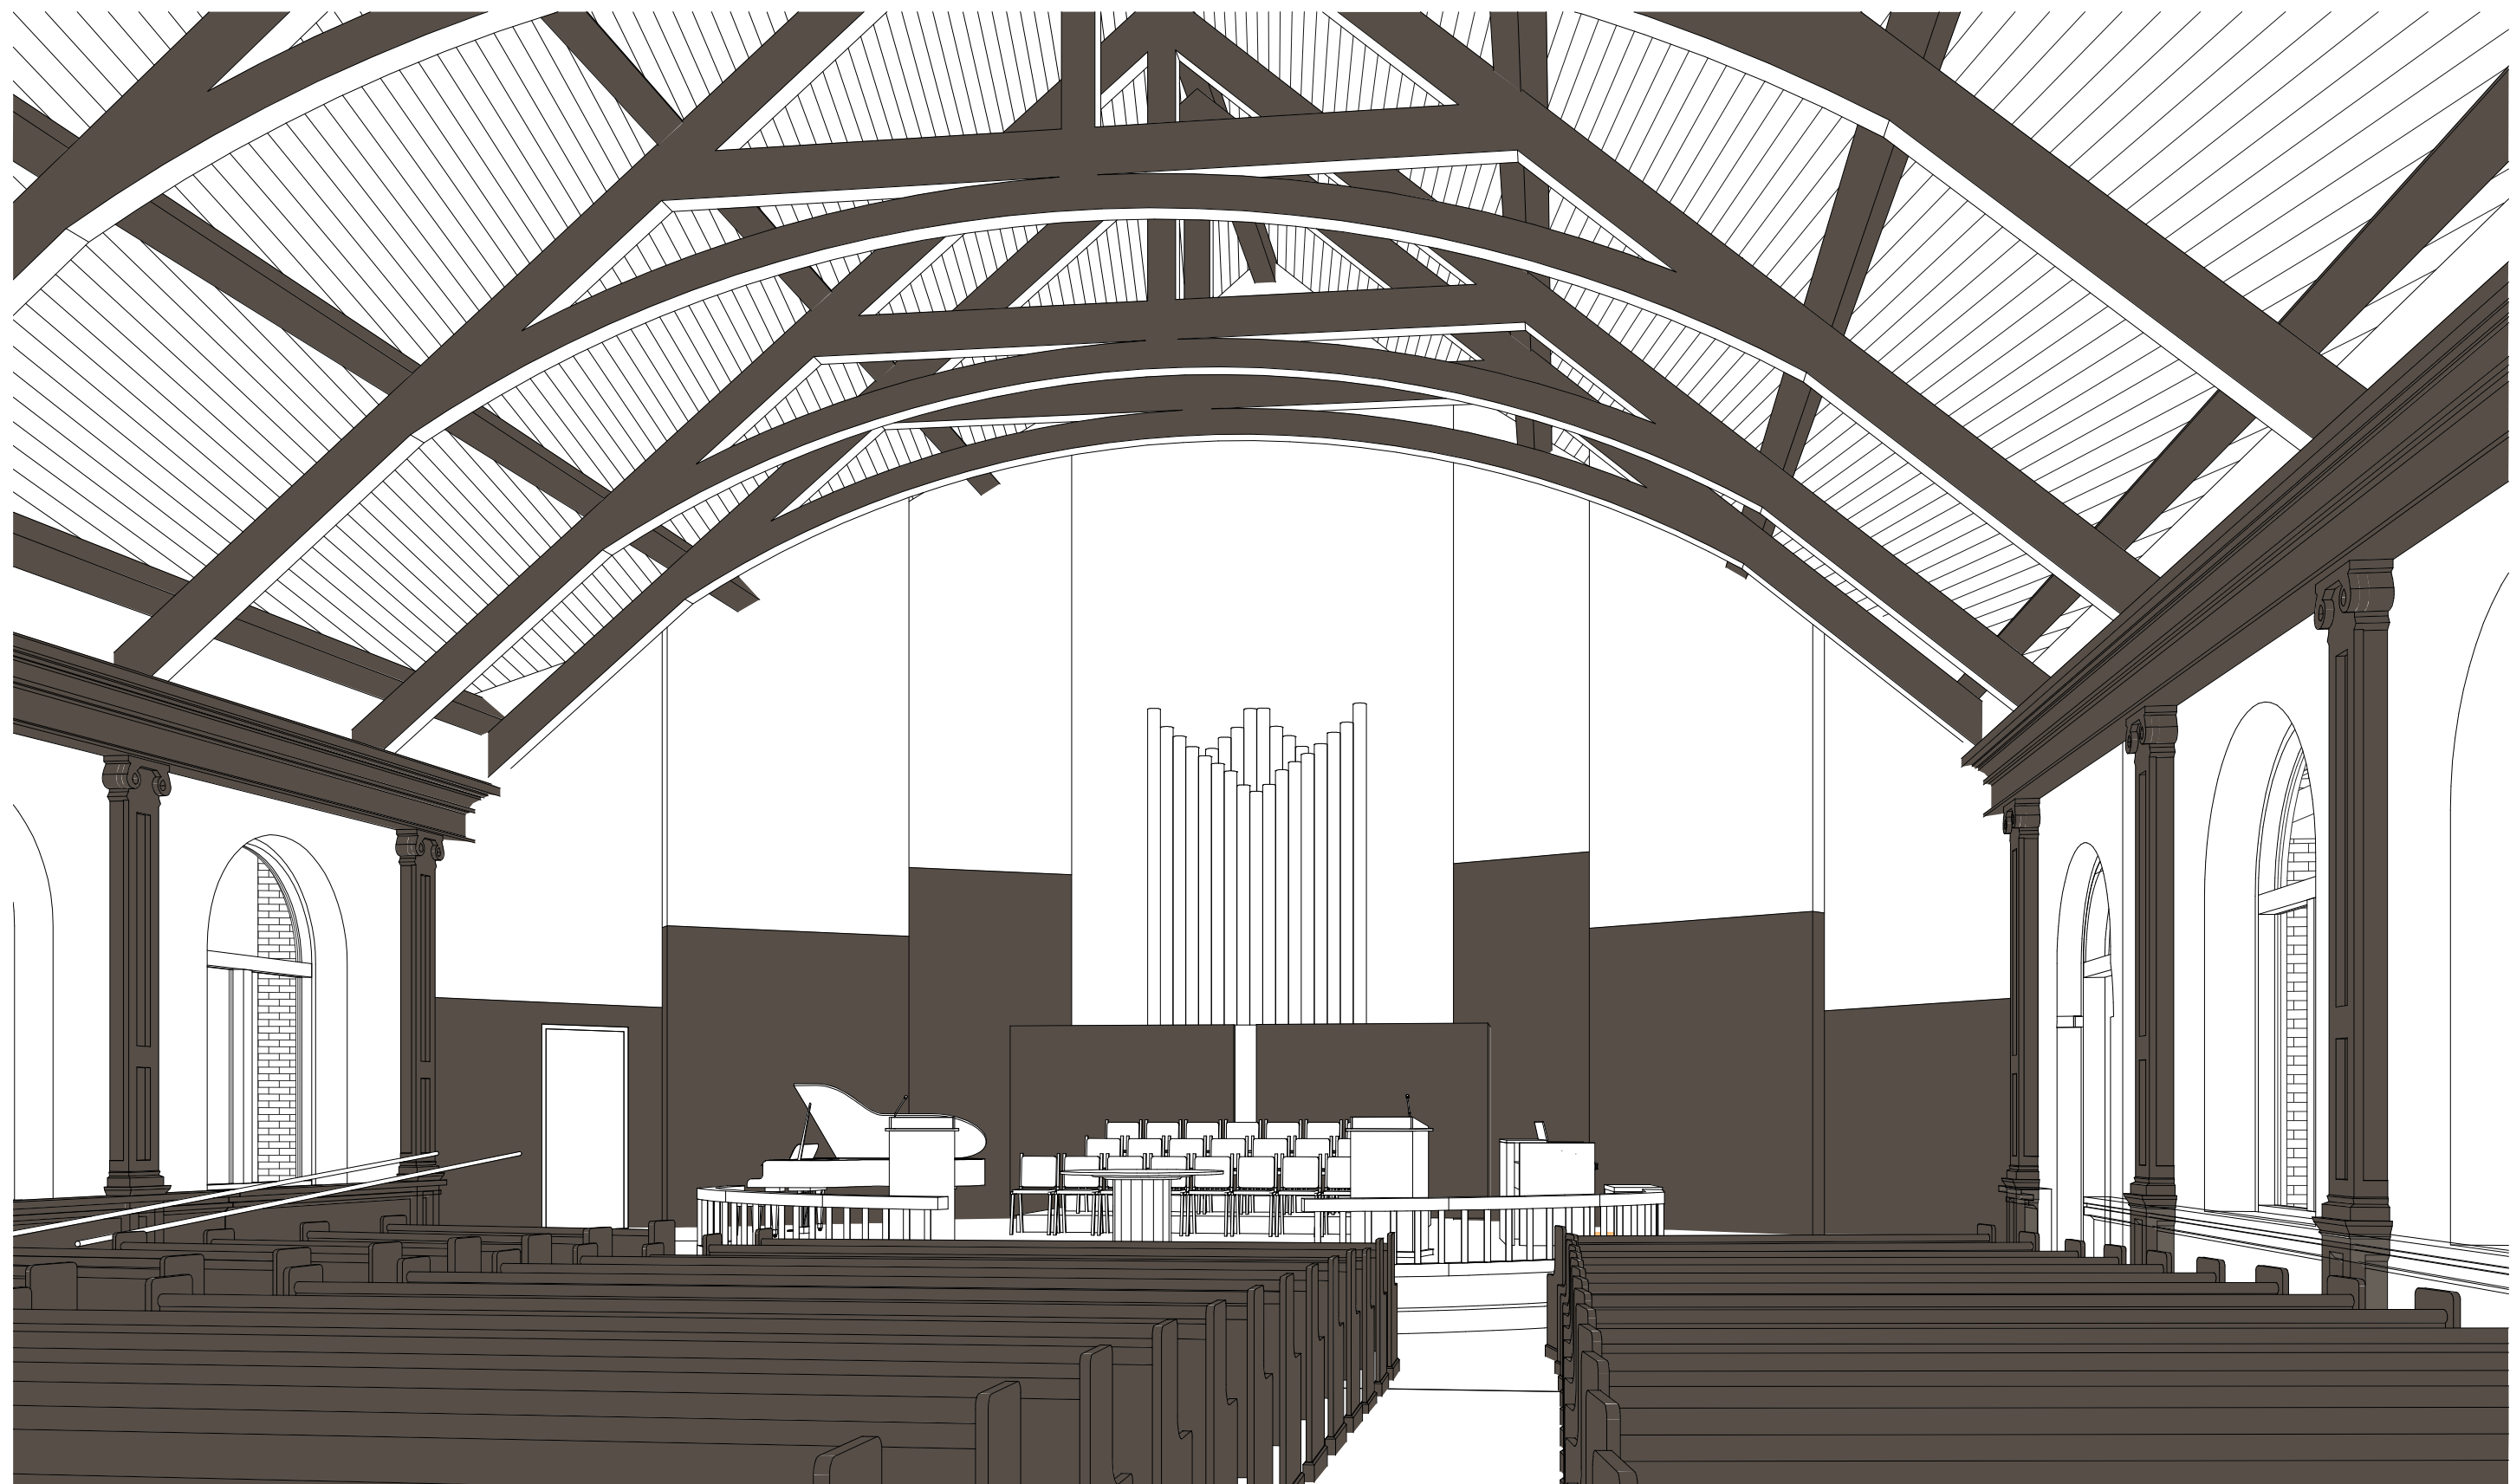

3 SANCTUARY INTERIOR

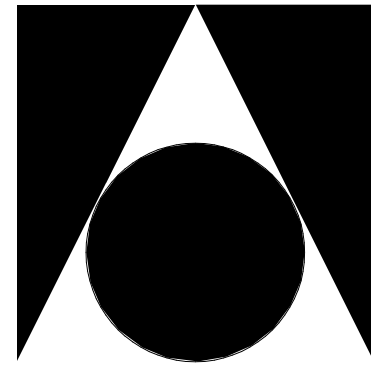


EOA
ARCHITECTS

humanizing design


EOA ARCHITECTS PLLC
515 MAIN STREET
NASHVILLE, TENNESSEE 37206
p 615 . 242 . 4004
f 615 . 256 . 9805
WWW.EOA-ARCHITECTS.COM

EAST END
UNITED
METHODIST
CHURCH

HOLLY STREET

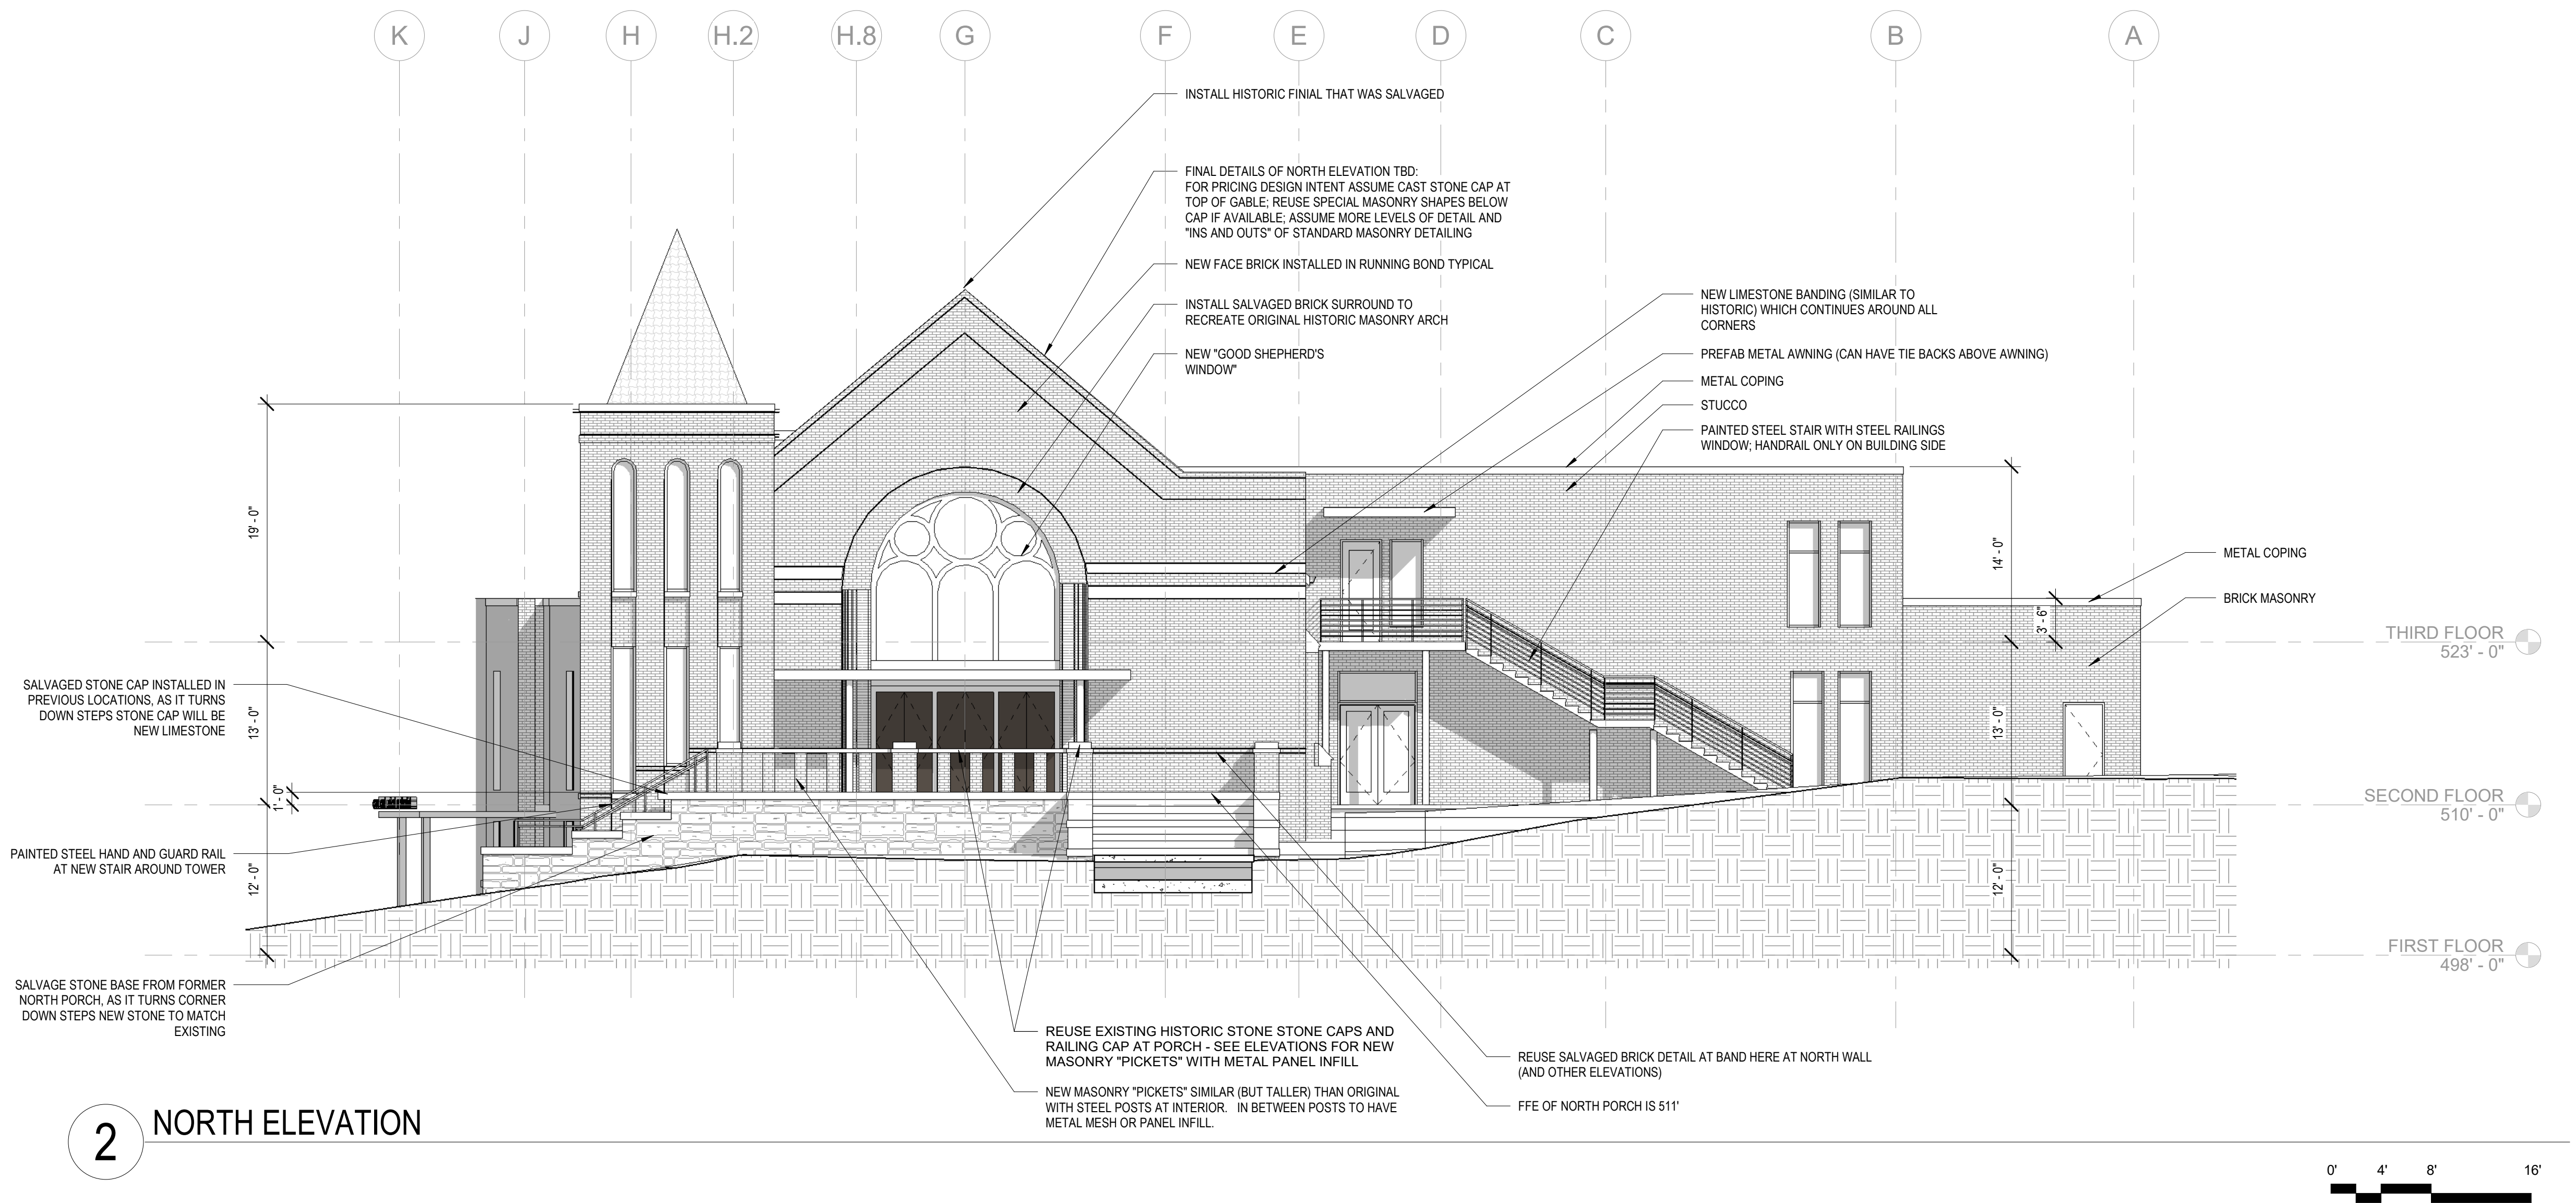



2 NORTH ELEVATION

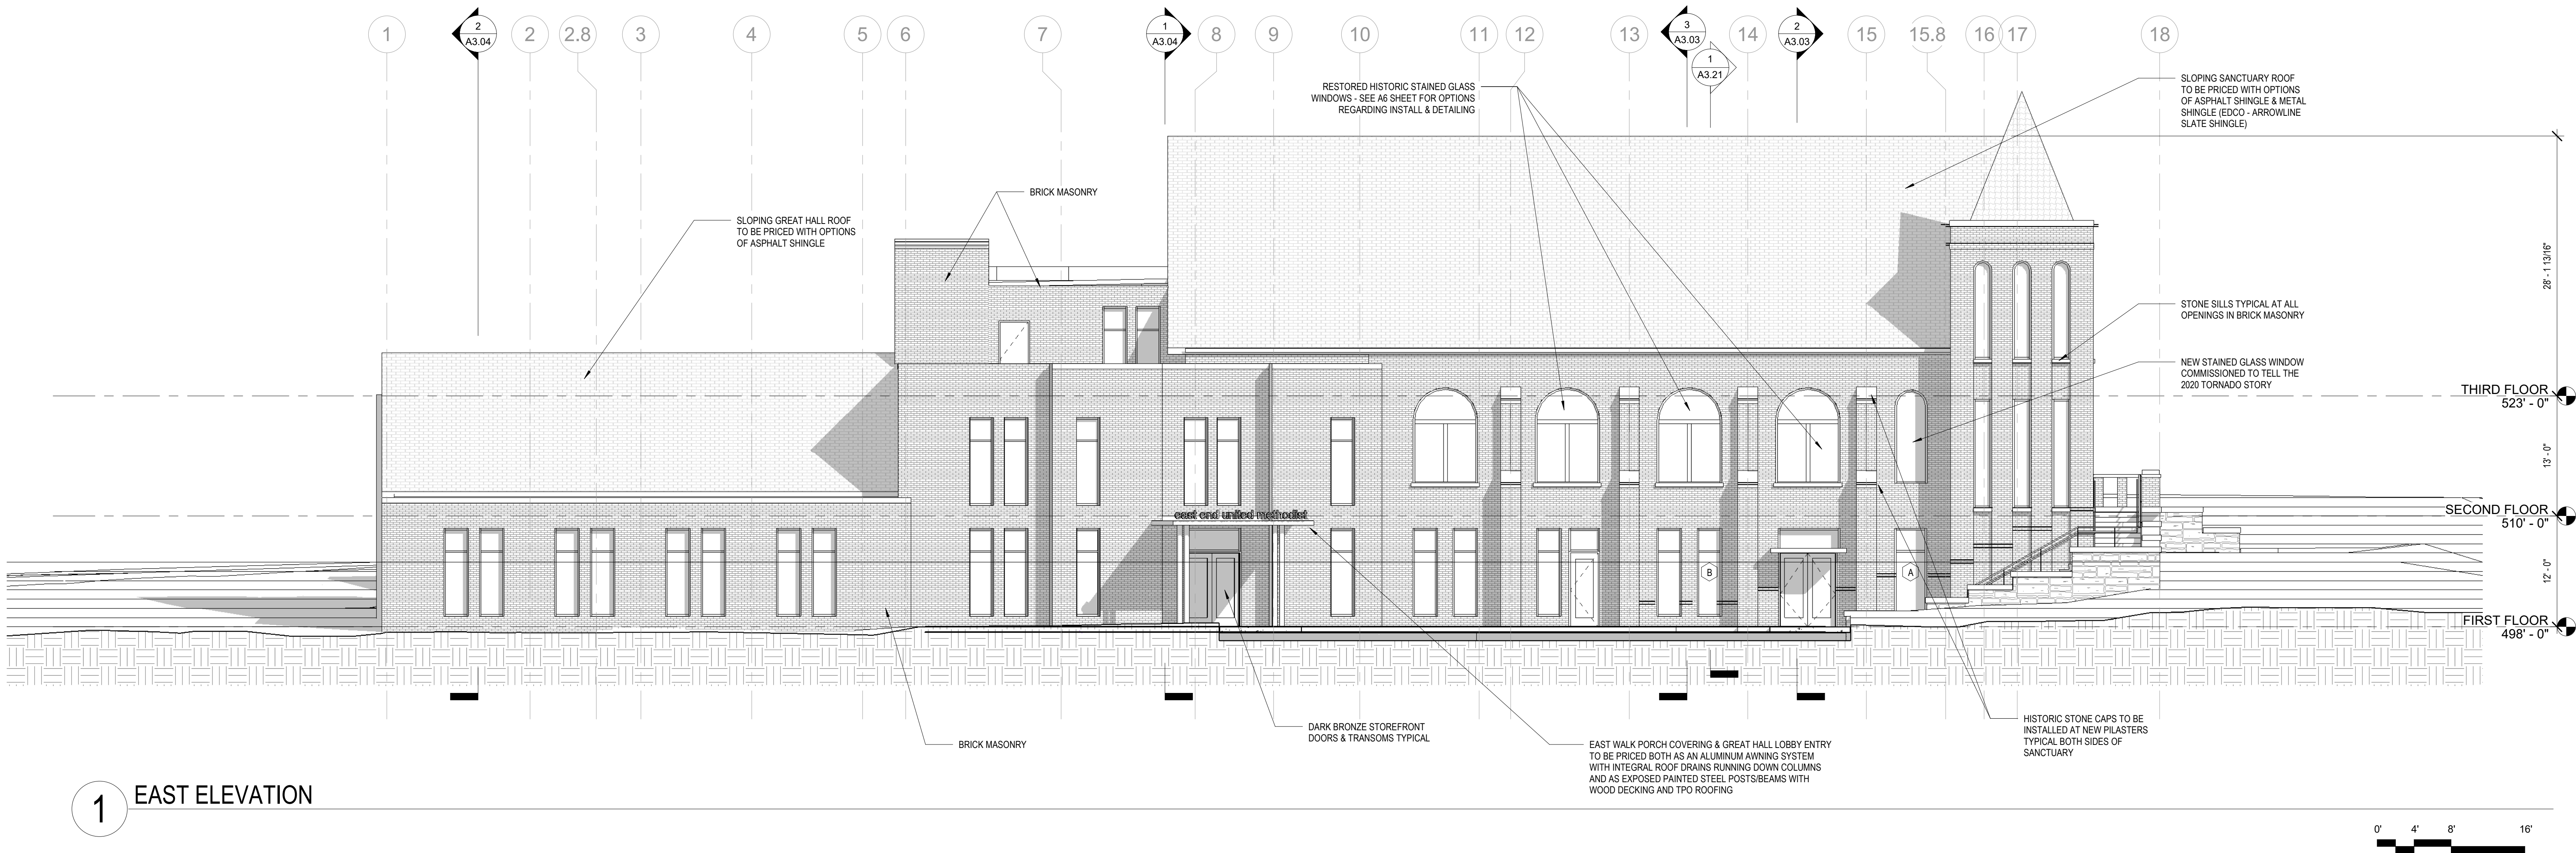

1 EAST ELEVATION

DESIGN
DEVELOPMENT
75%

REVISIONS		
DELTA	ISSUE	DATE

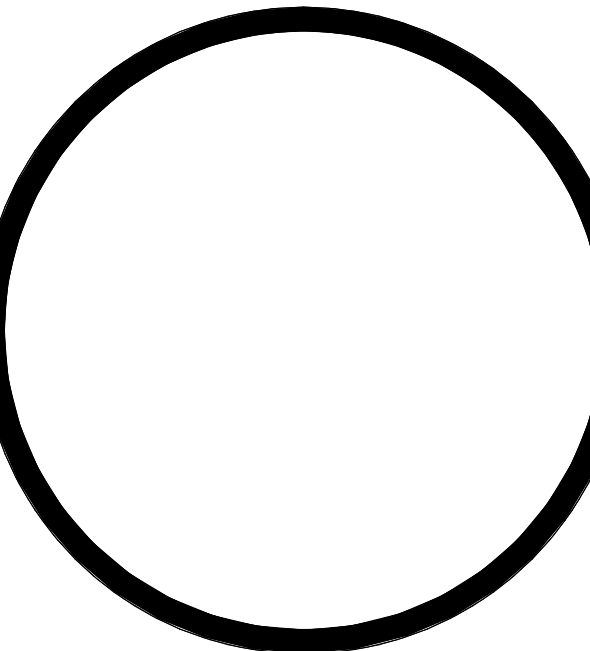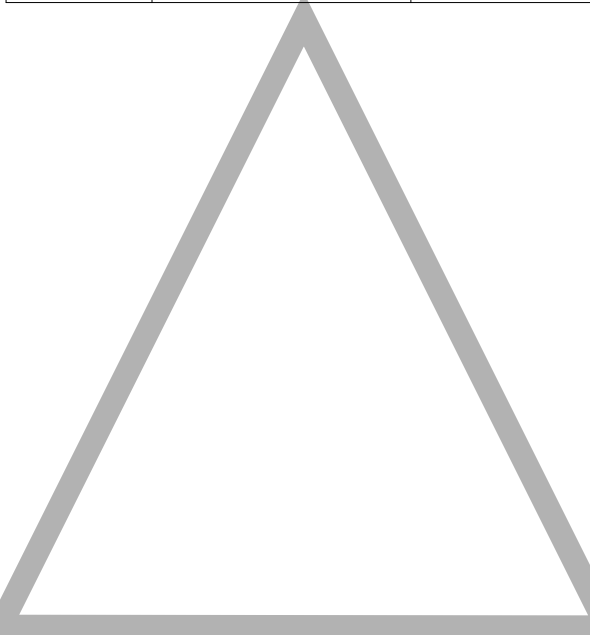


© EOA ARCHITECTS PLLC 2022

EXTERIOR ELEVATIONS

A3.01

020.012.00
3 APRIL 2022

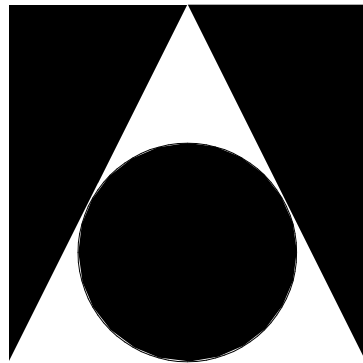

EOA
ARCHITECTS

humanizing design


EOA ARCHITECTS PLLC
515 MAIN STREET
NASHVILLE, TENNESSEE 37206
p 615 . 242 . 4004
f 615 . 256 . 9805
WWW.EOA-ARCHITECTS.COM

EAST END
UNITED
METHODIST
CHURCH

HOLLY STREET





2 SOUTH ELEVATION

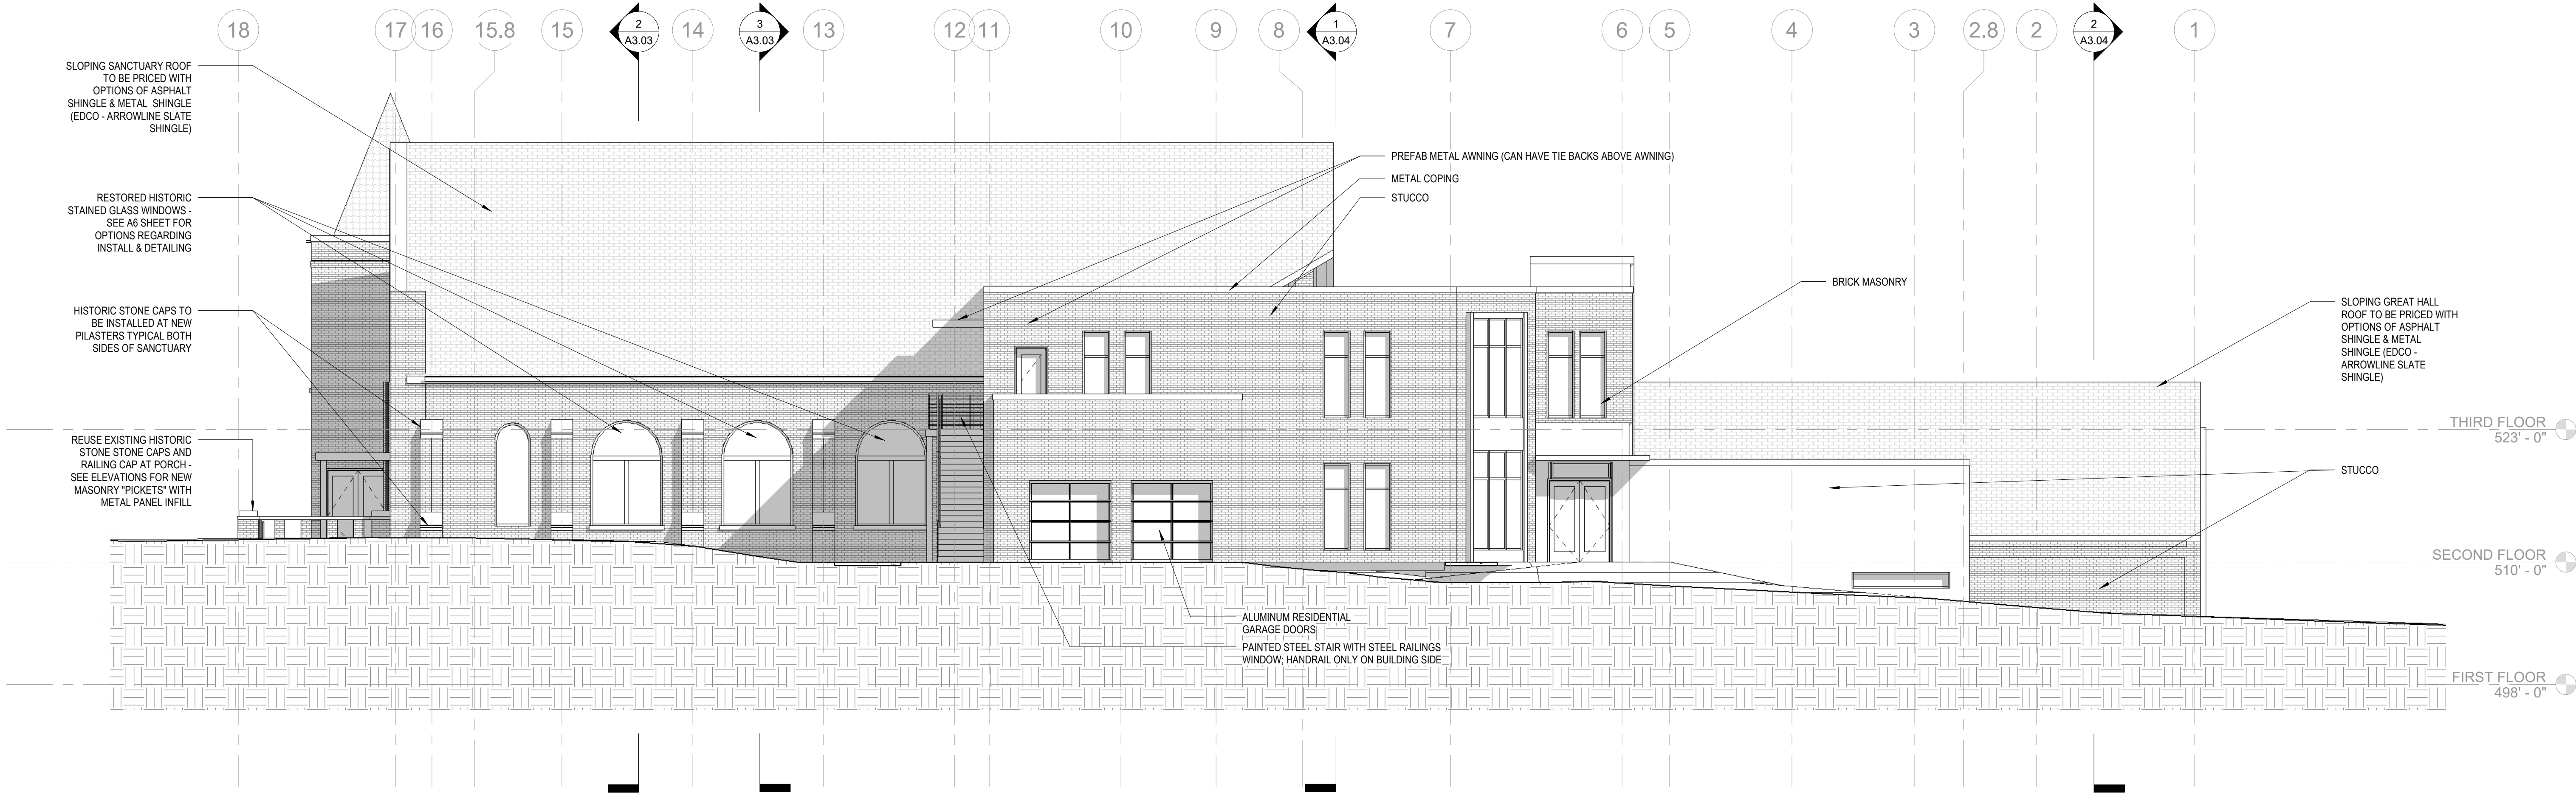

1 WEST ELEVATION

DESIGN
DEVELOPMENT
75%

REVISIONS		
DELTA	ISSUE	DATE

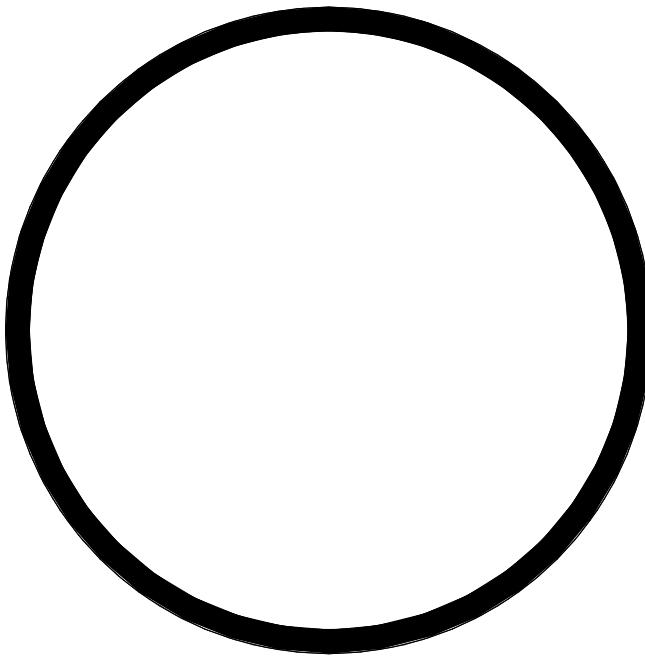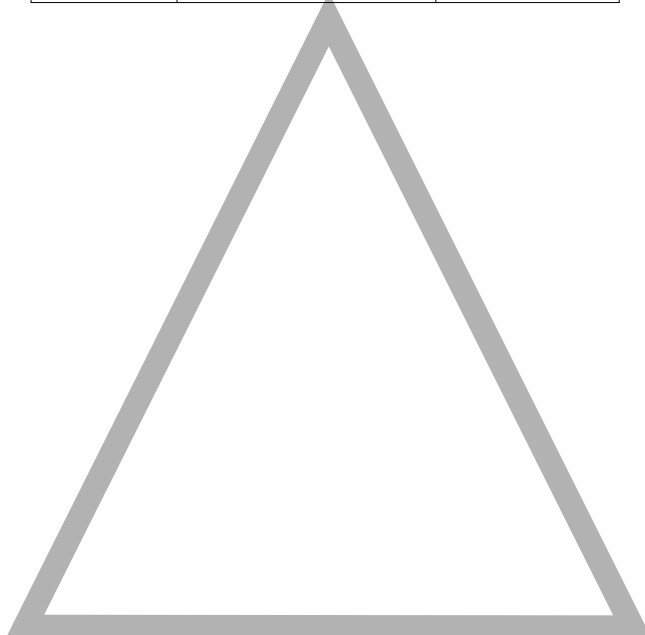


© EOA ARCHITECTS PLLC 2022

EXTERIOR ELEVATIONS

A3.02

020.012.00
3 APRIL 2022

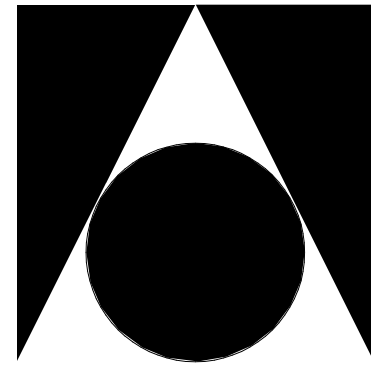


EOA
ARCHITECTS

humanizing design


EOA ARCHITECTS PLLC
515 MAIN STREET
NASHVILLE, TENNESSEE 37206
p 615 . 242 . 4004
f 615 . 256 . 9805
WWW.EOA-ARCHITECTS.COM

EAST END
UNITED
METHODIST
CHURCH

HOLLY STREET

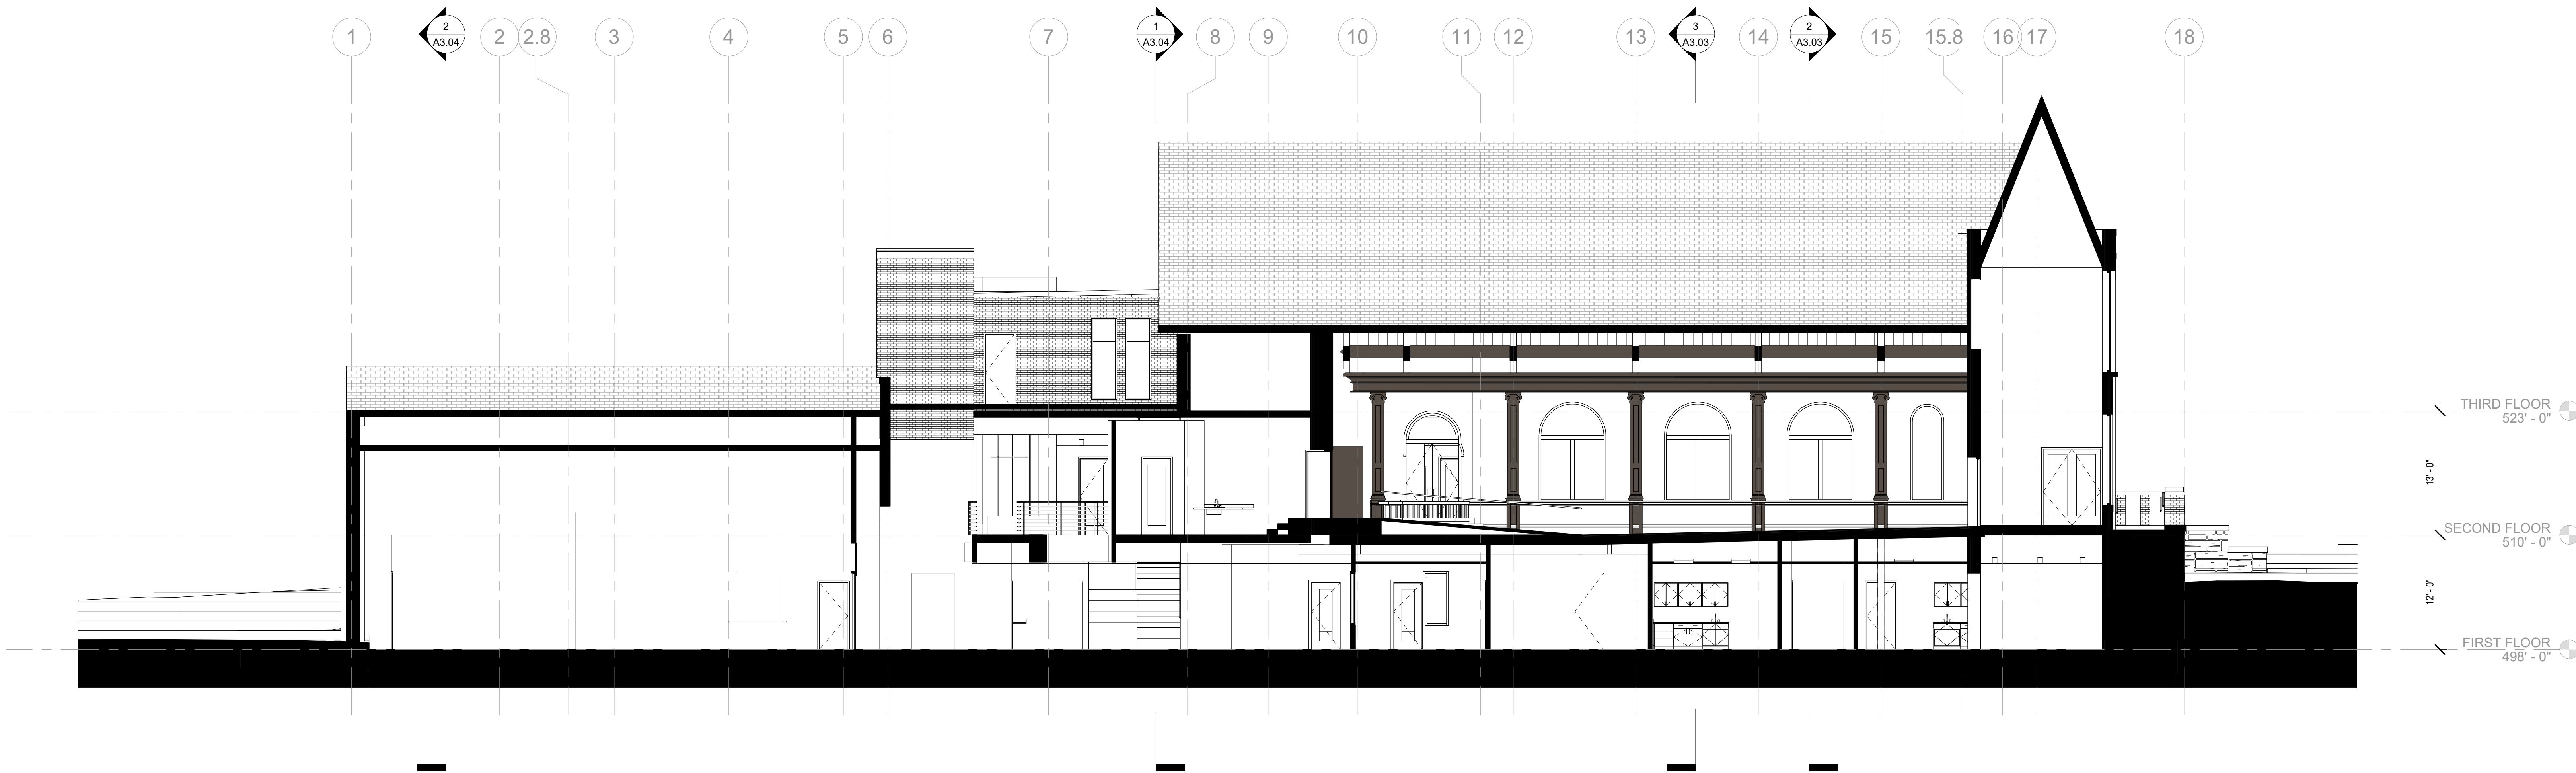

1 BUILDING SECTION - LONGITUDINAL

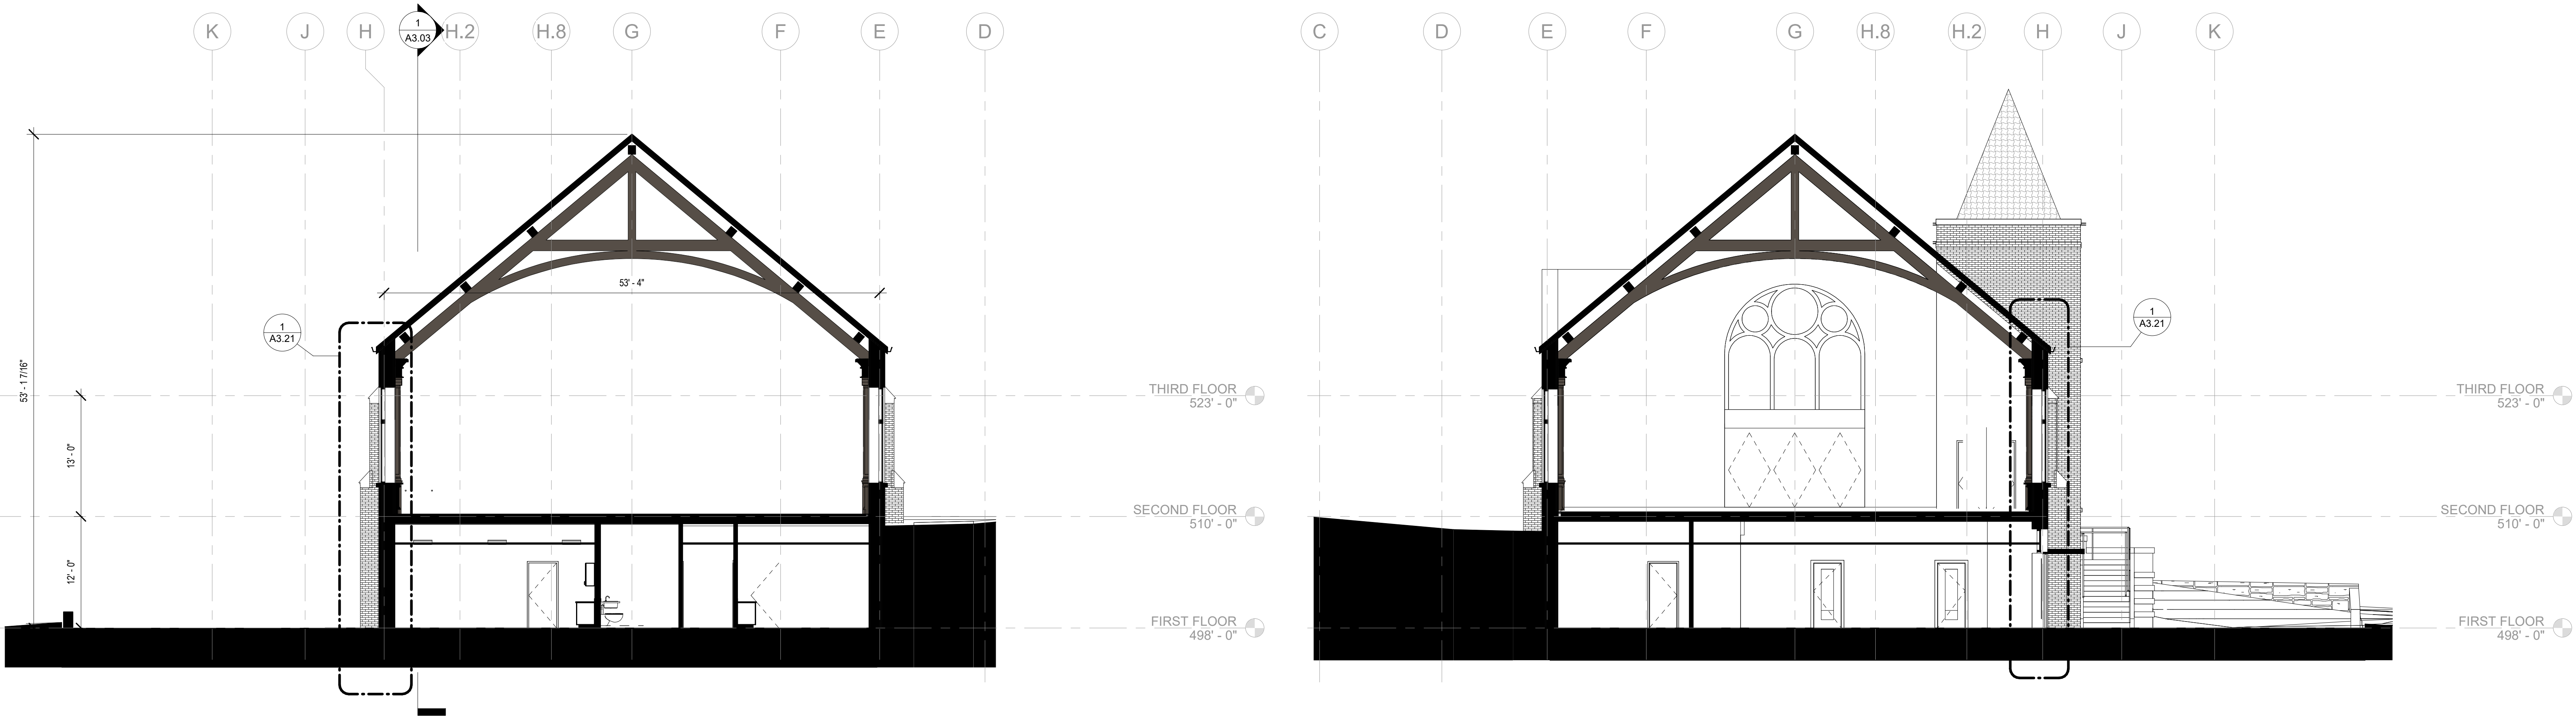



3 BUILDING SECTION - SANCTUARY LOOKING SOUTH

2 BUILDING SECTION - SANCTUARY LOOKING NORTH



DESIGN
DEVELOPMENT
75%

REVISIONS		
DELTA	ISSUE	DATE

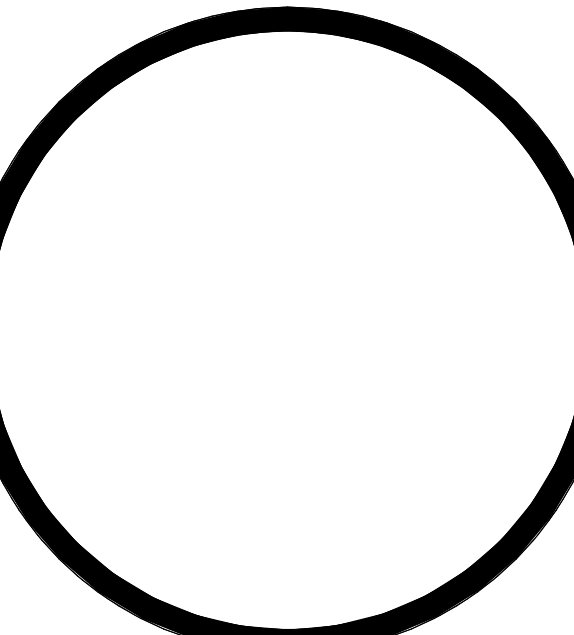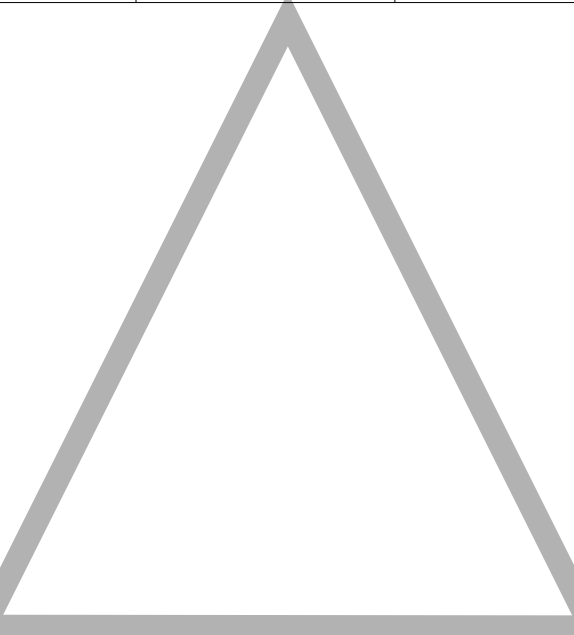

© EOA ARCHITECTS PLLC 2022

BUILDING SECTIONS

A3.03

020.012.00
3 APRIL 2022

